

PLAN AND PROFILE

STA 2125+86.19 TO STA 2139+00

HAM-75-2.30



4
103

CALCULATED

CHECKED

0 50 100
HORIZONTAL SCALE IN FEET

q:\ca04\0044\road\step 6\afa\P&P Sheets\gp01b.dgn 2/18/2007 4:10:55 PM AML.yes

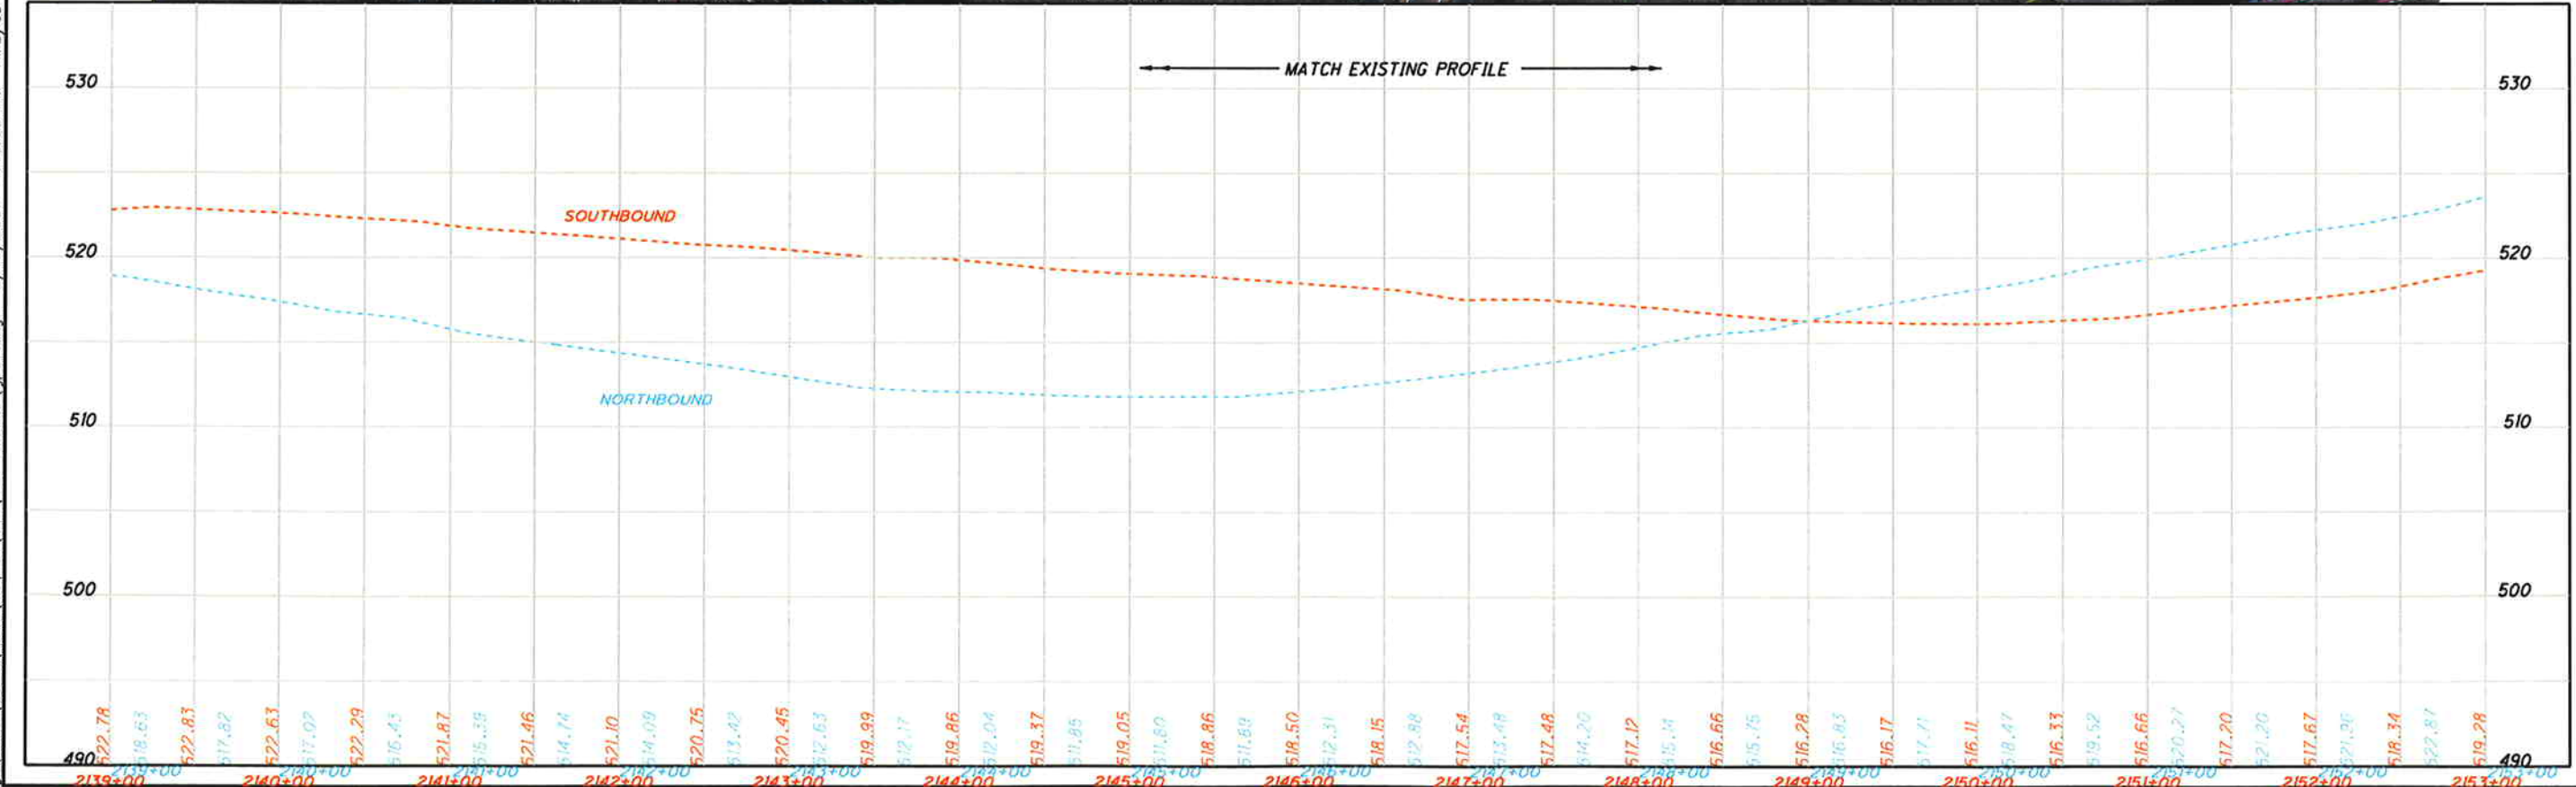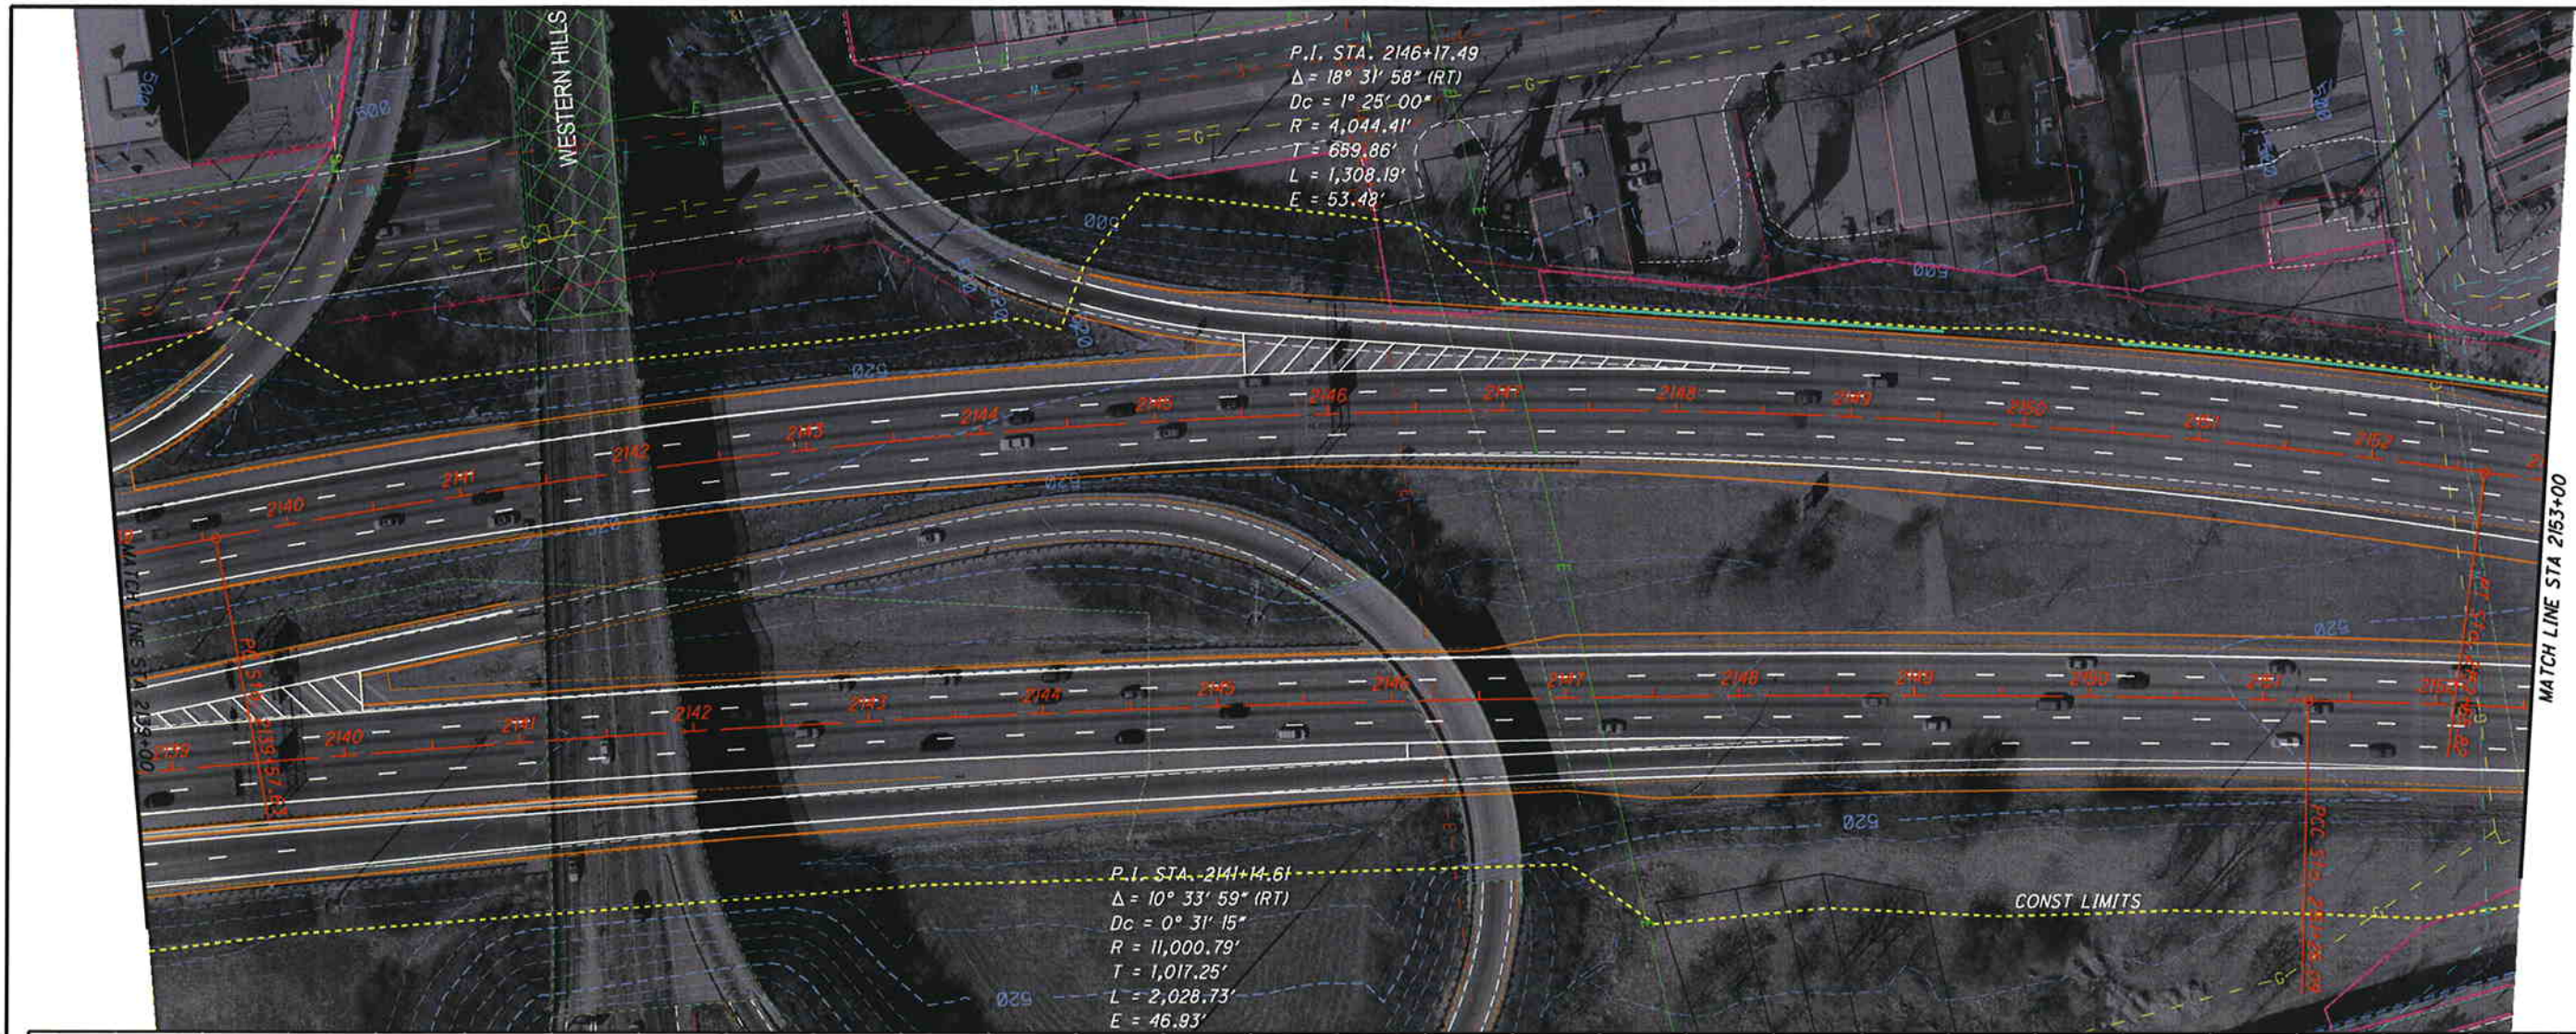

CALCULATED

CHECKED


HORIZONTAL SCALE IN FEET

PLAN AND PROFILE

STA 2139+00 TO STA 2153+00

5

103

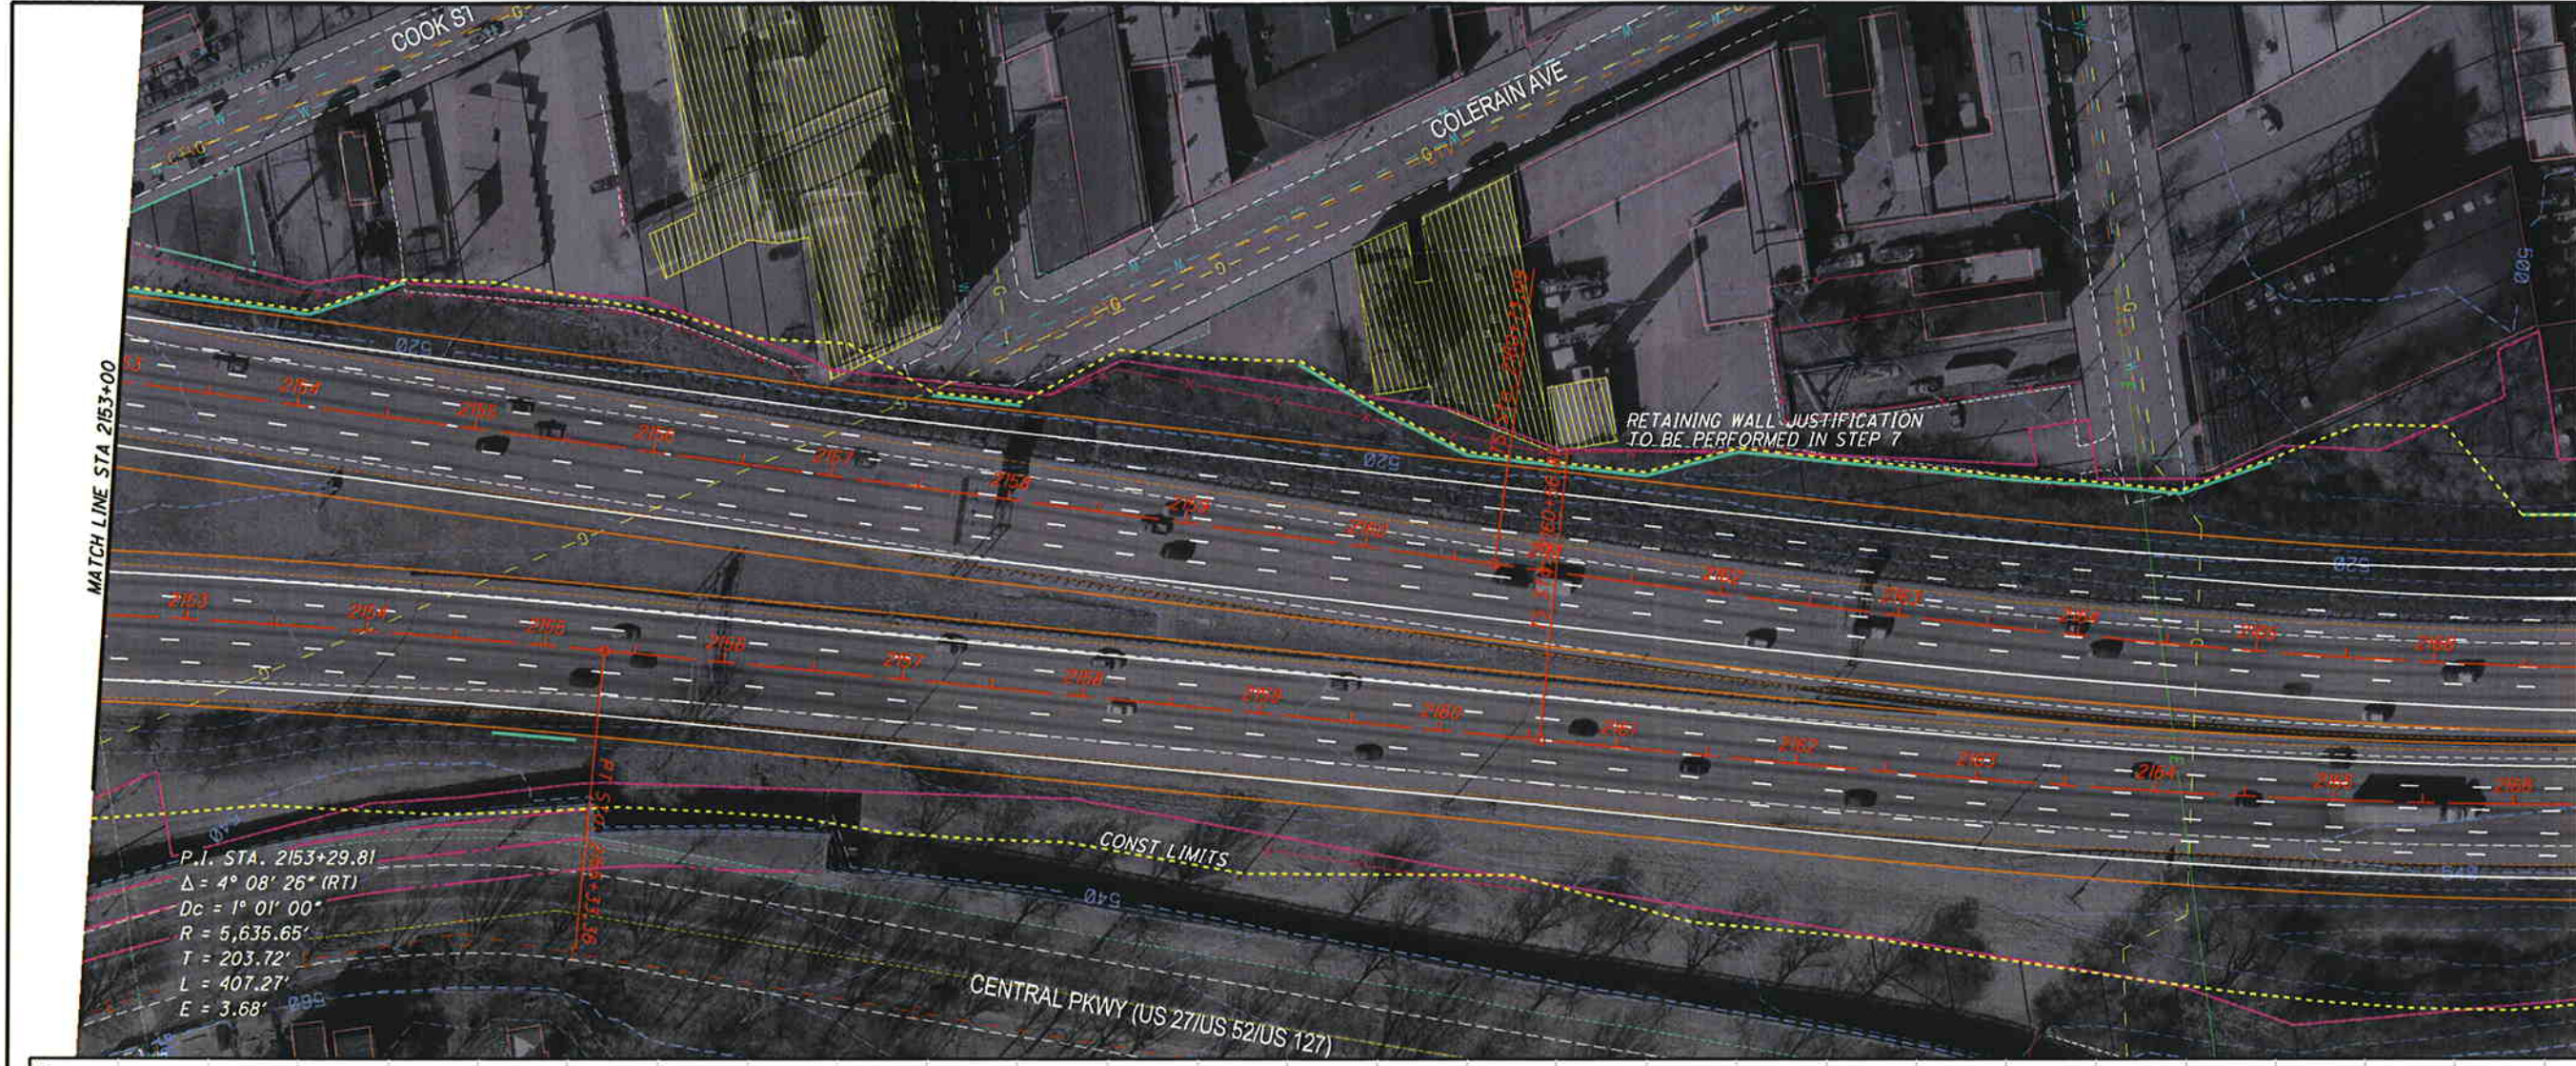

P.I. STA. 2153+29.81
 $\Delta = 4^\circ 08' 26''$ (RT)
 $Dc = 1^\circ 01' 00''$
 $R = 5,635.65'$
 $T = 203.72'$
 $L = 407.27'$
 $E = 3.68'$

