


c:\co04\road\step 6\ofa\p&p sheets\gp01\_BRAID.dgn 2/18/2007 5:17:06 PM gahershey

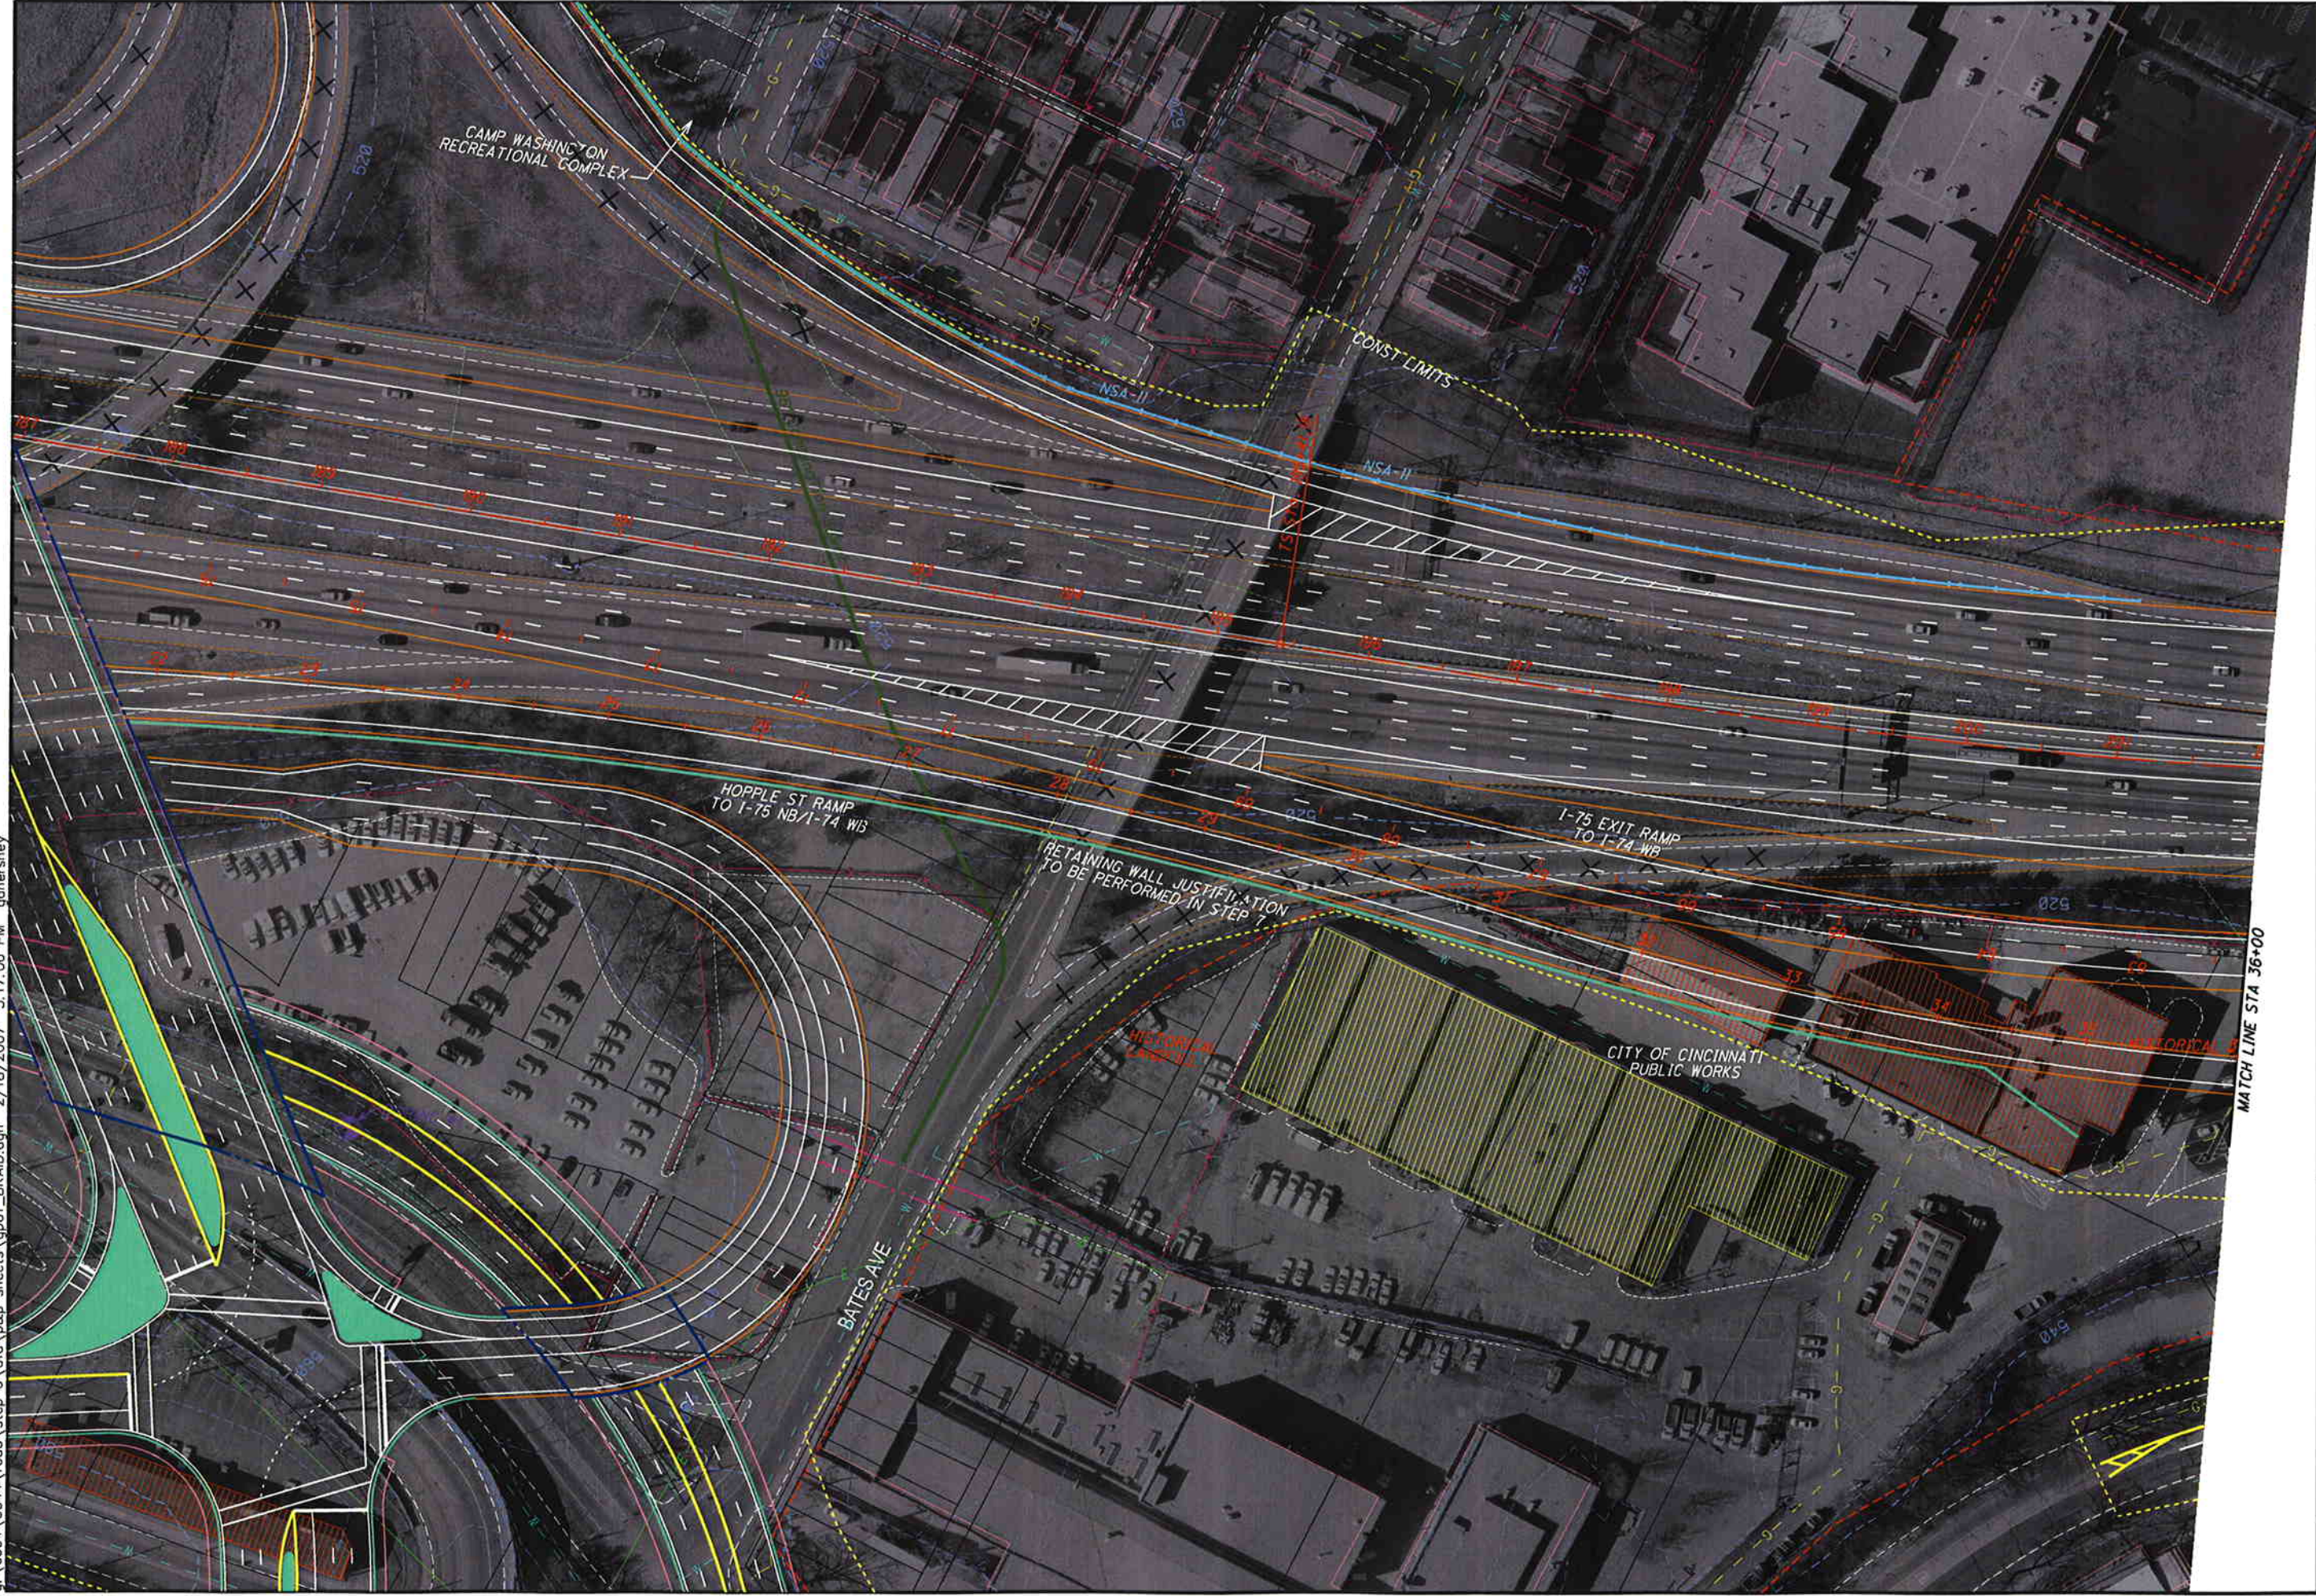


**PLAN**  
**STA 23+00 TO STA 36+00 HOPPLE ST TO IR 74 WB/IR 75 NB**

**HAM-75-2.30**

48  
103



g:\C004\0044\Road\Step 6\AFA\P&P\Sheets\gp02\_BRAID.dgn 5/1/2007 3:38:27 PM AML\yes

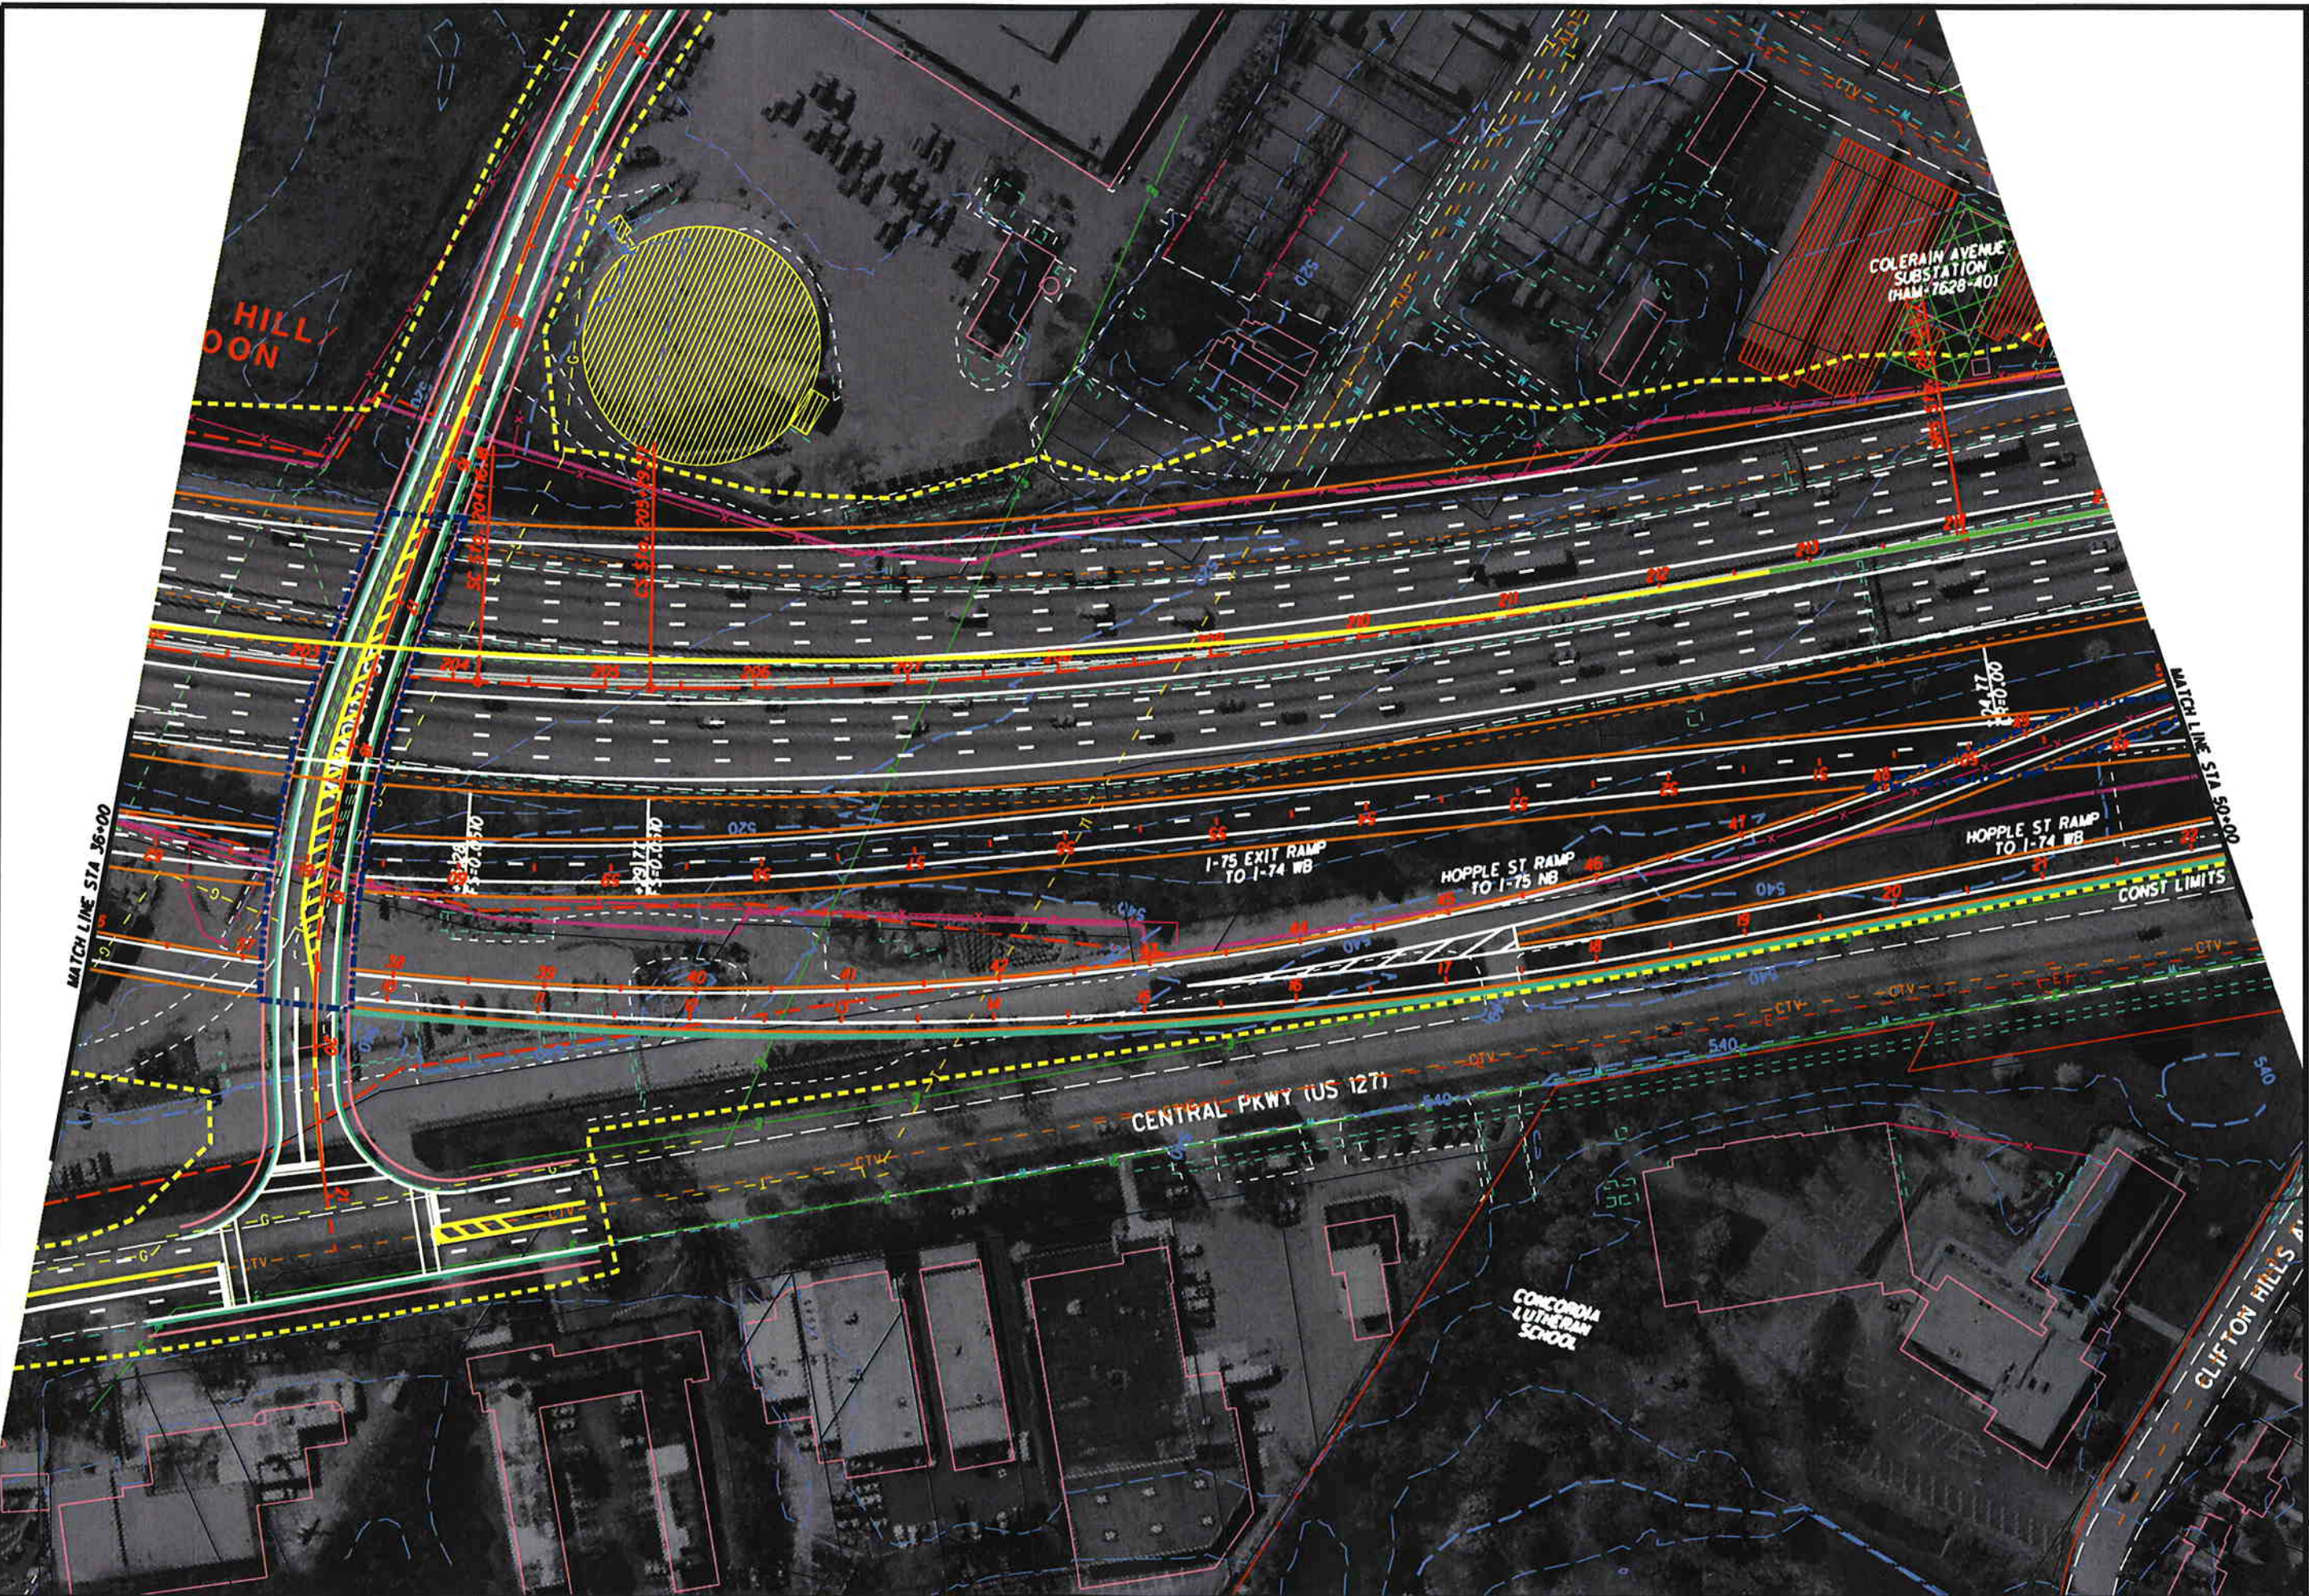

	 HORIZONTAL SCALE IN FEET
	CALCULATED CHECKED
<b>PLAN</b>	
STA 36+00 TO STA 50+00 HOPPLE ST TO IR 75 NB	
<b>HAM-75-2.30</b>	