


c:\co04\road\step 6\cfa\p&p sheets\gp01\_BRAID.dgn 2/18/2007 5:17:06 PM gahershey

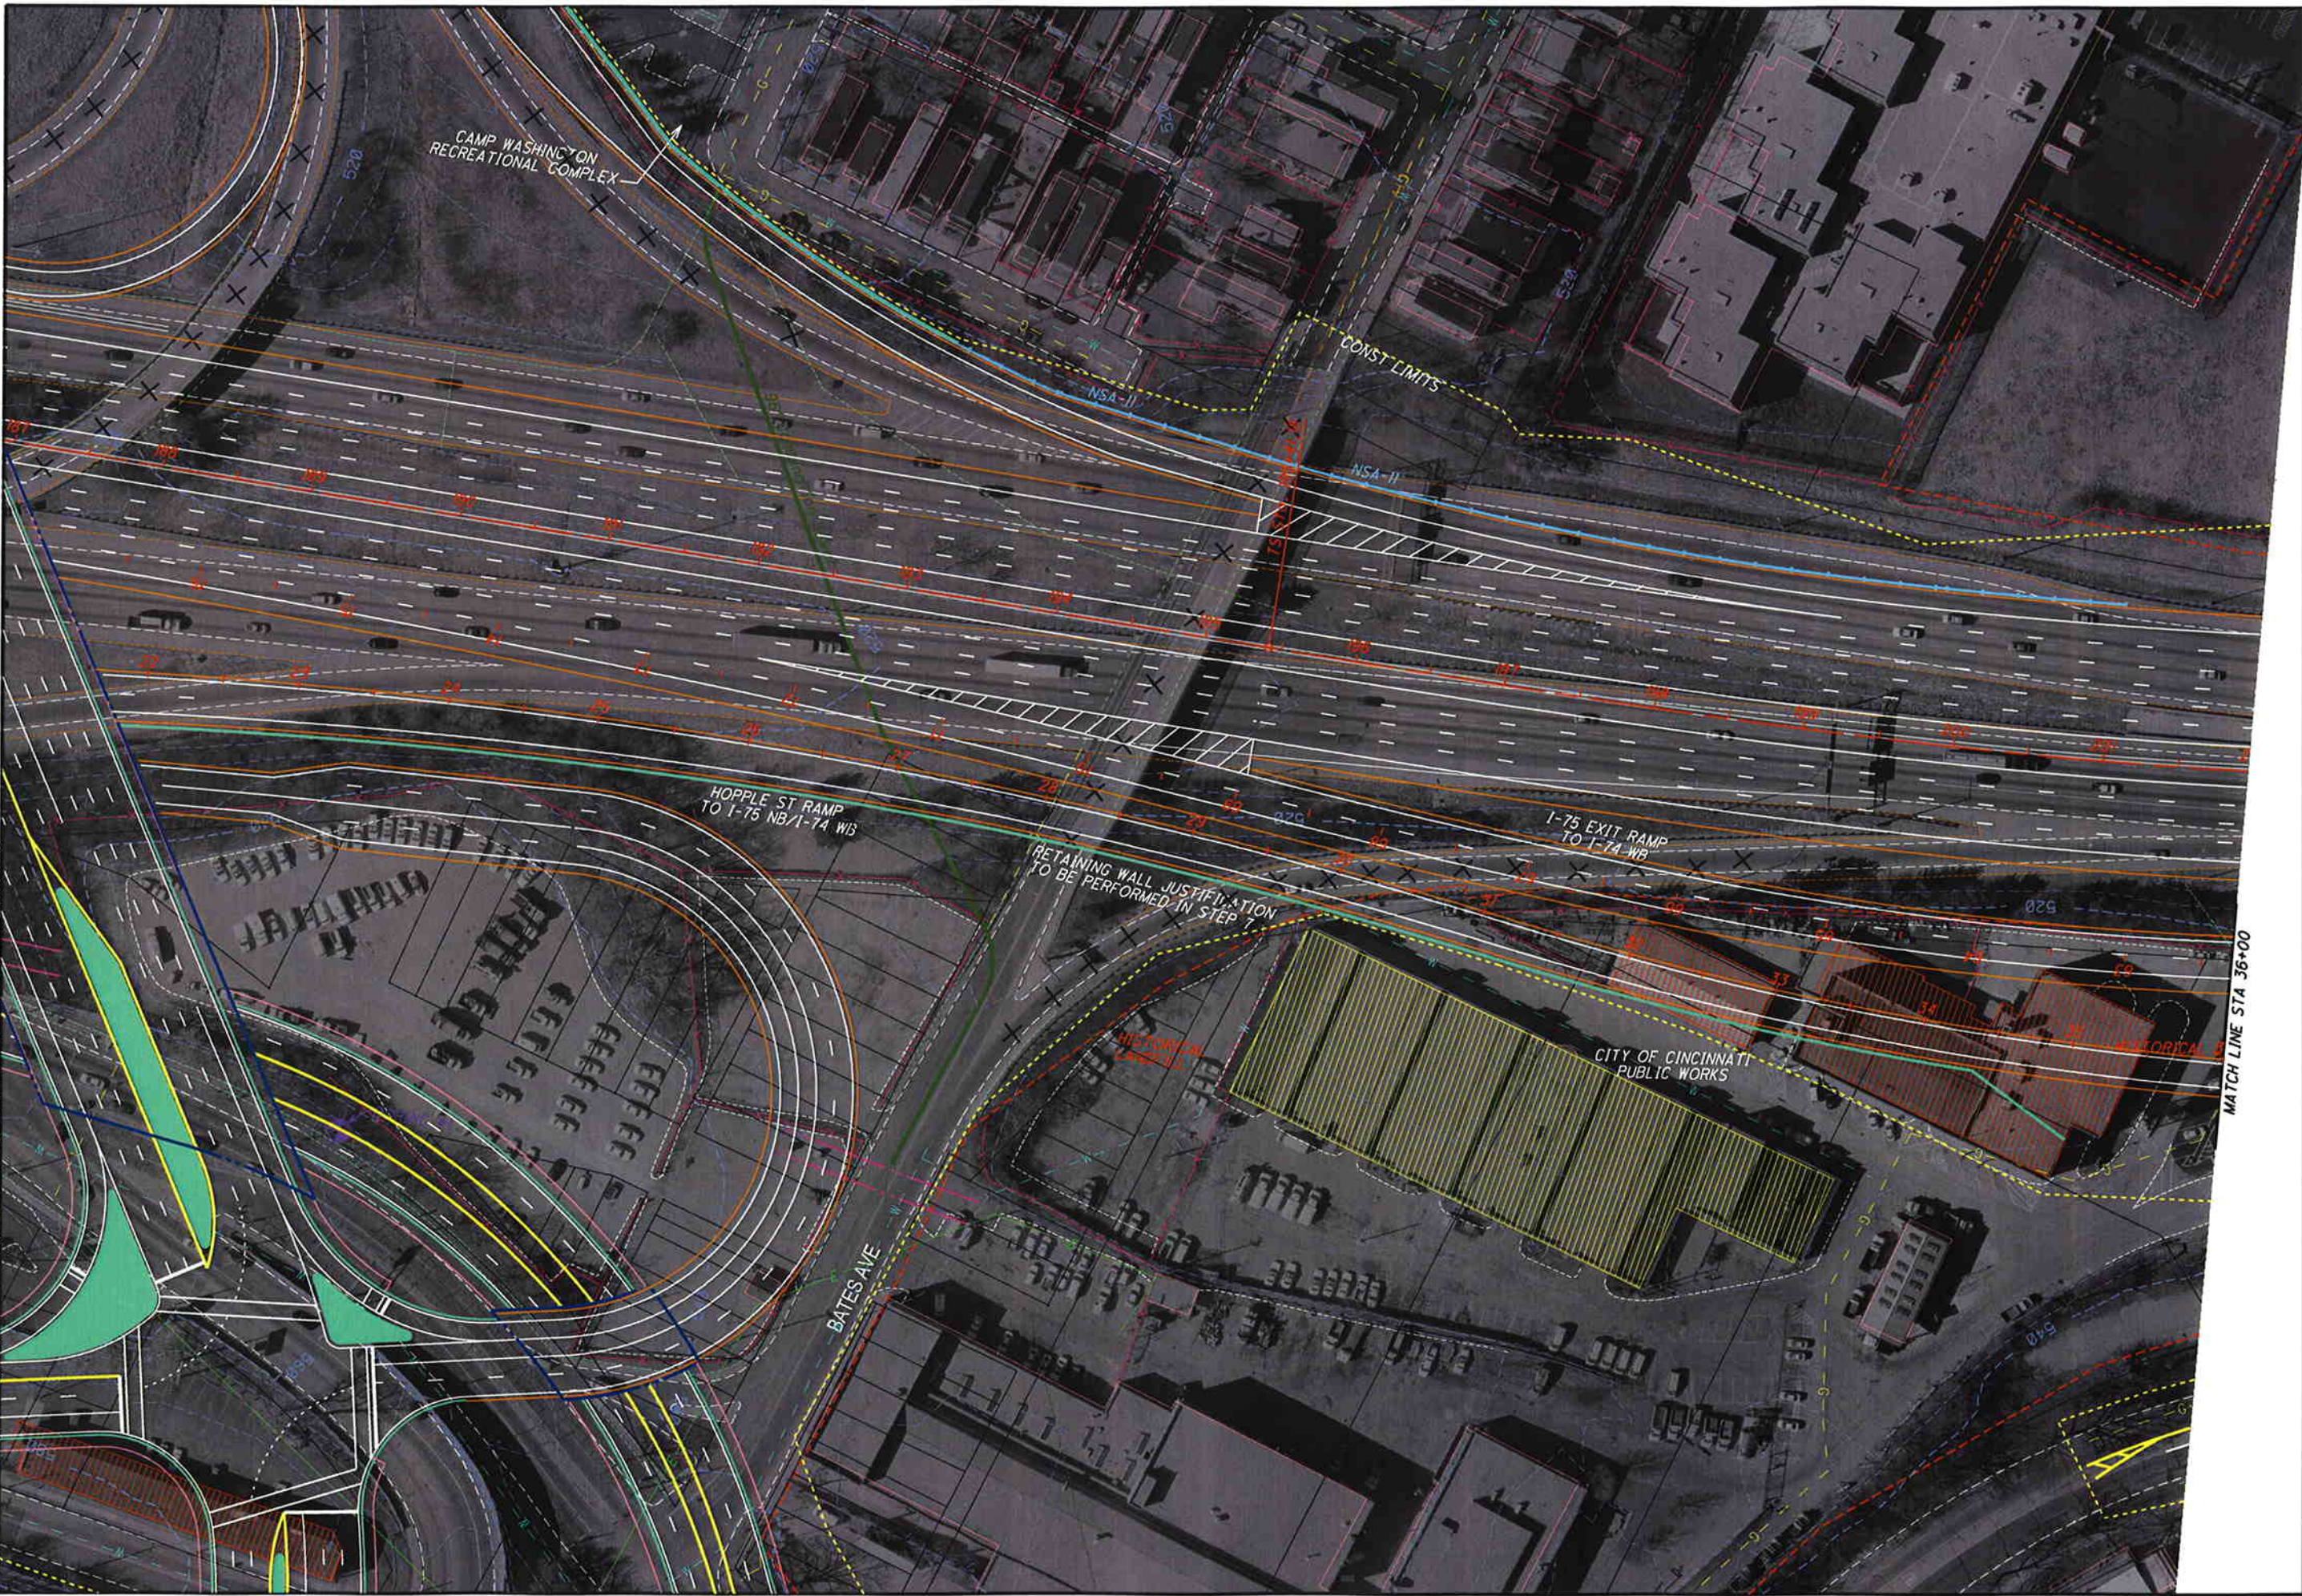


  
 0 25 50 100  
 HORIZONTAL SCALE IN FEET  
 CALCULATED  
 CHECKED

**PLAN**  
**STA 23+00 TO STA 36+00 HOPPLE ST TO IR 74 WB/IR 75 NB**

**HAM-75-2.30**  




g:\C004\0044\Road\Step 6\AFA\P&P\Sheets\gp02\_BRAID.dgn 5/1/2007 3:38:27 PM AML\yes

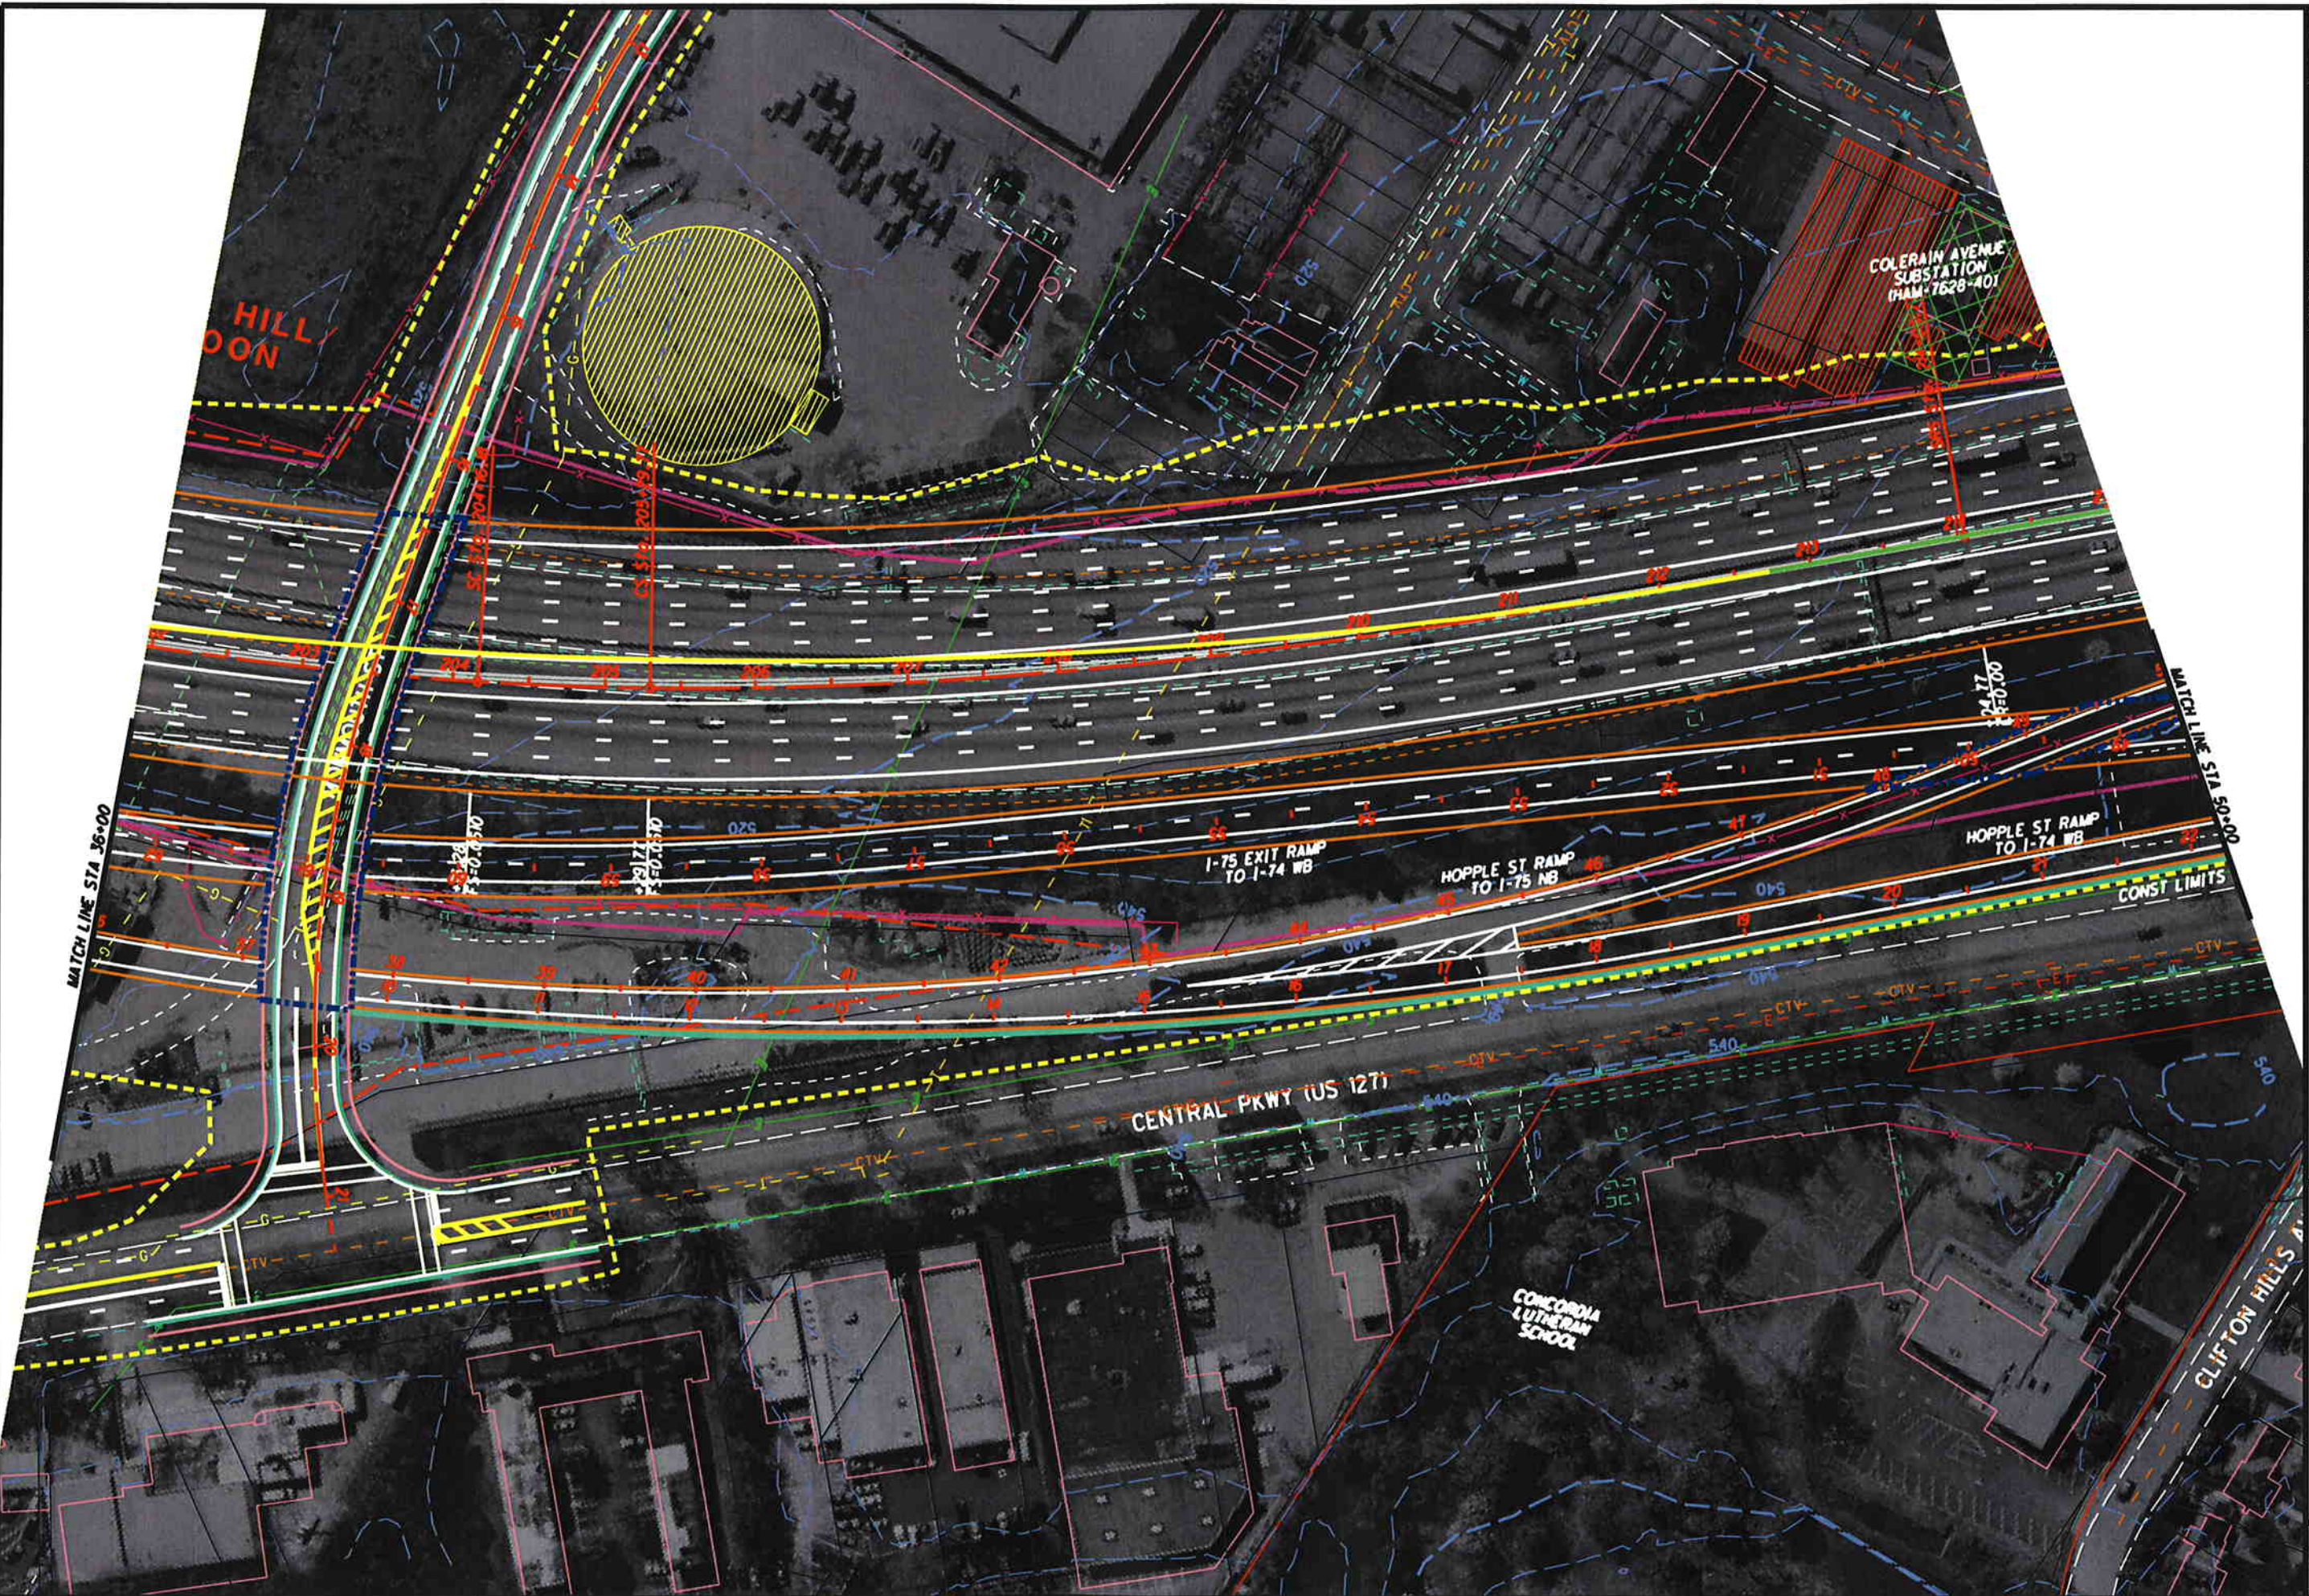

|  |                              |
|--|------------------------------|
|  | <br>HORIZONTAL SCALE IN FEET |
|  | CALCULATED<br>CHECKED        |
| <b>PLAN</b>                                  |                              |
| STA 36+00 TO STA 50+00 HOPPLE ST TO IR 75 NB |                              |
| <b>HAM-75-2.30</b>                           |                              |
| <br>   |                              |