

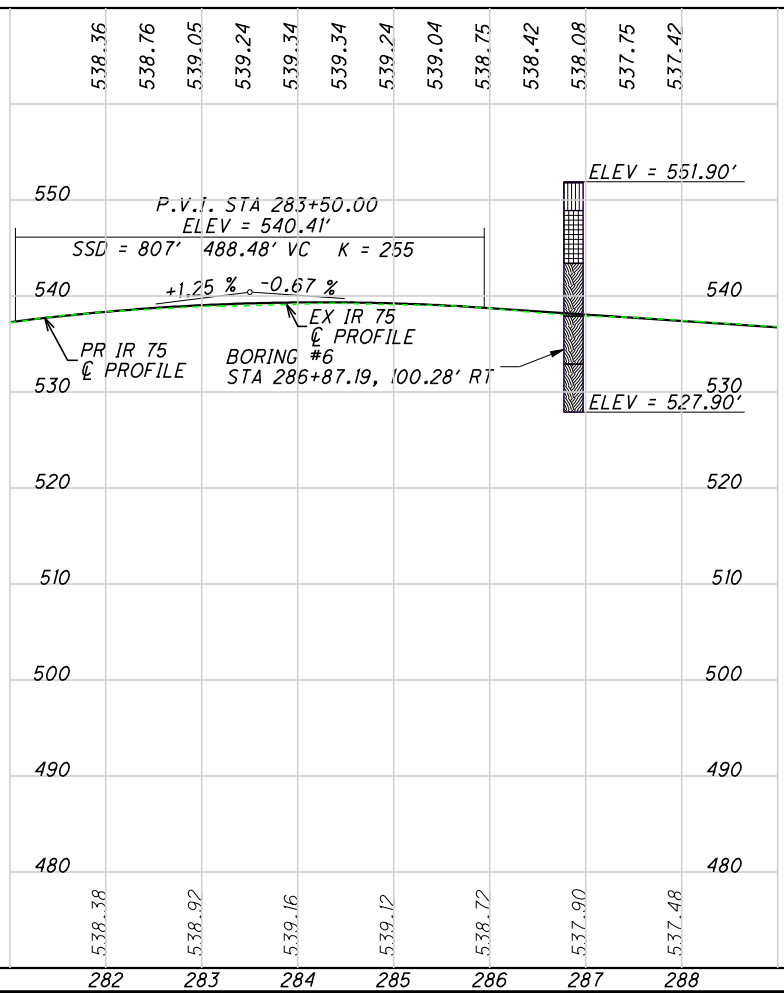
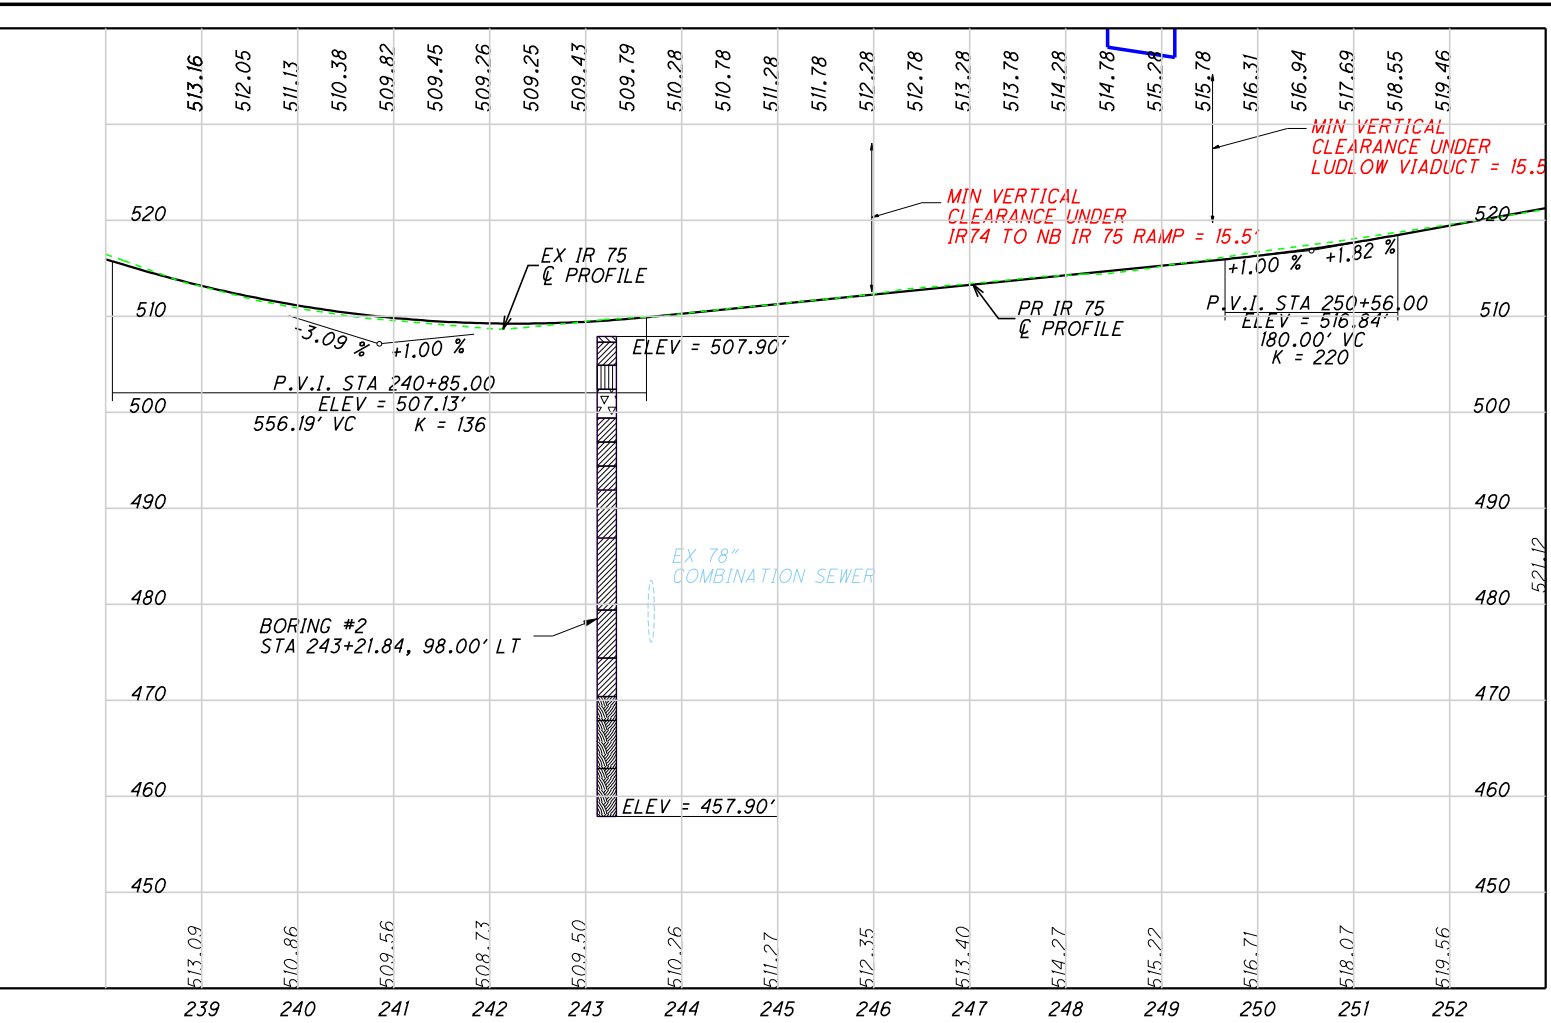
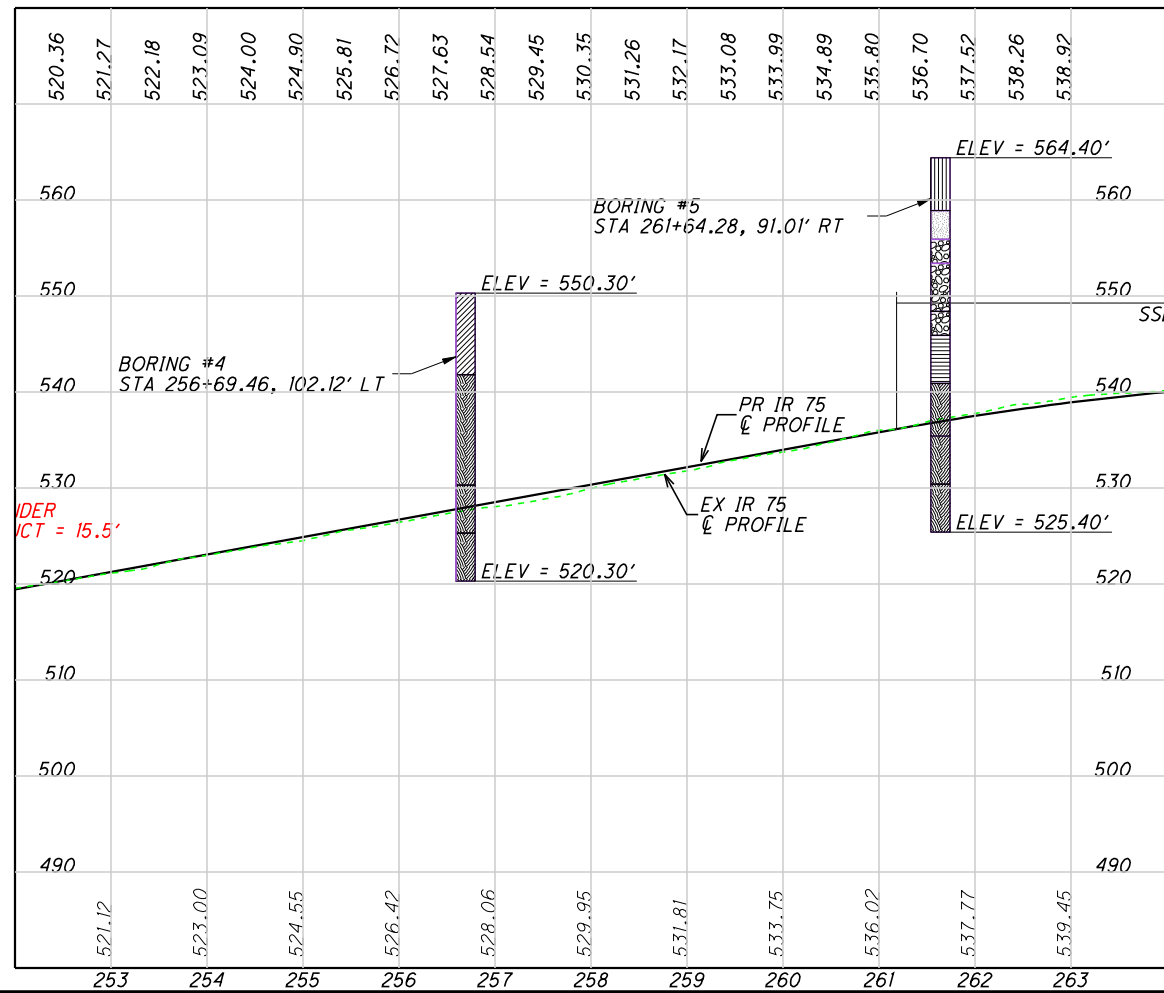
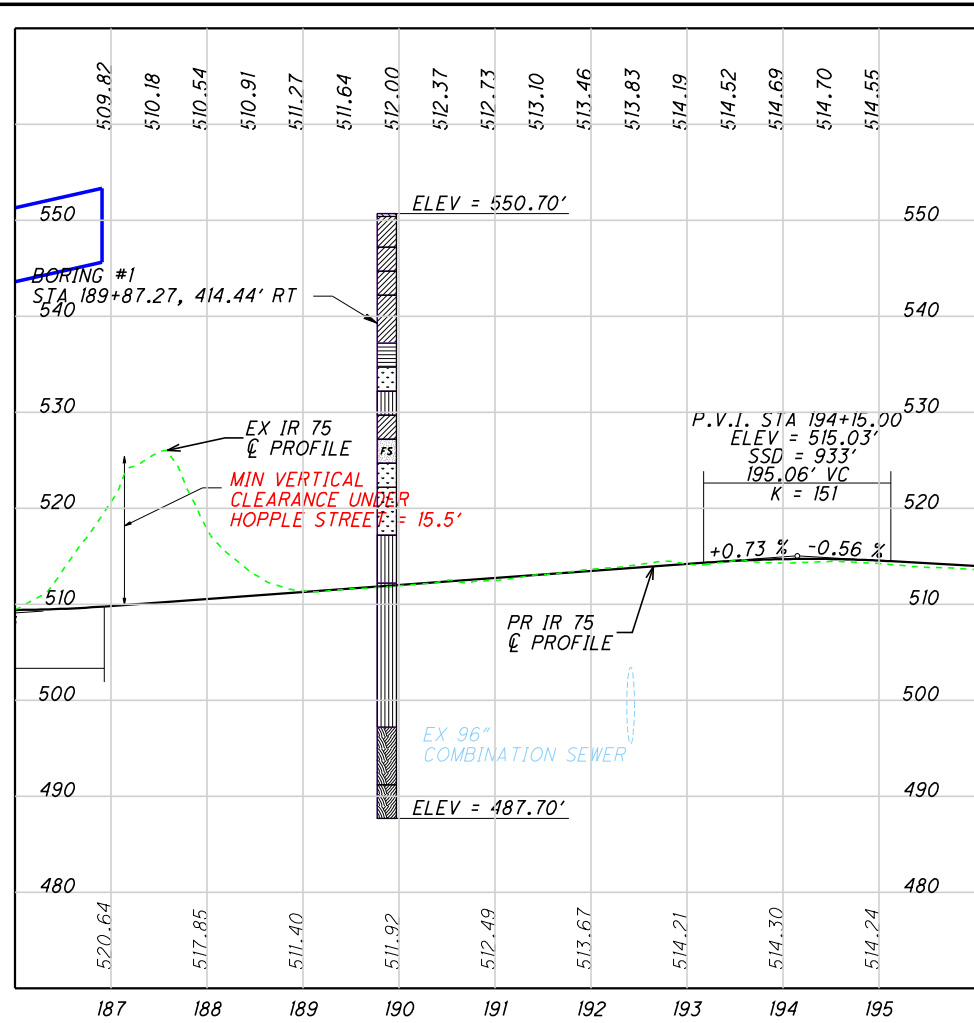
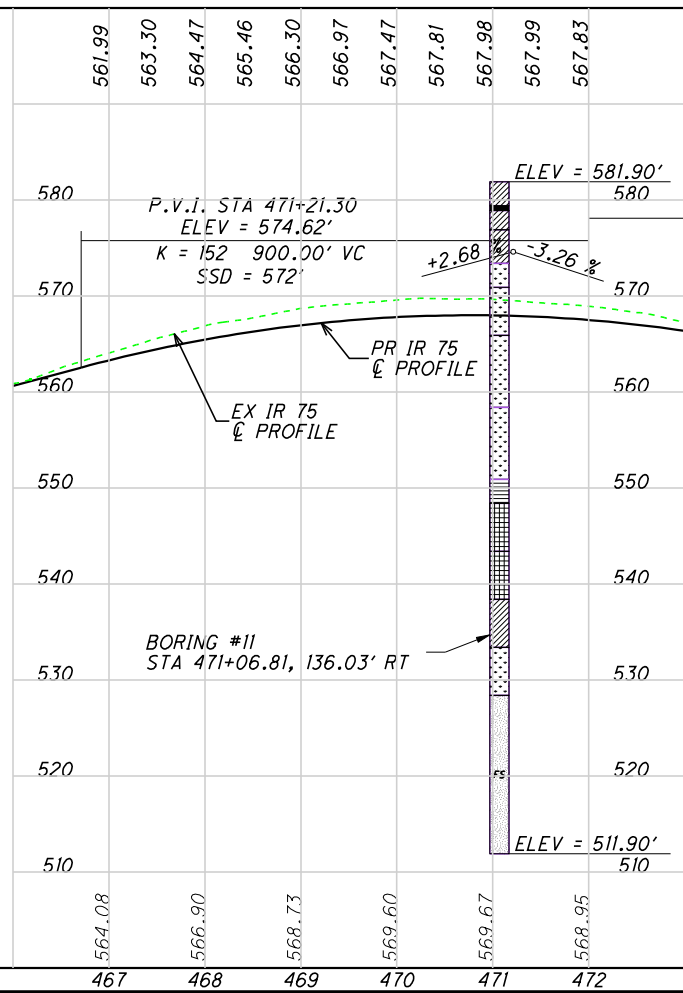


C:\C004\0044\Road\Step 6\AFA\P&P\Sheets\gf01_borings.dgn 2/18/2007 8:11:03 PM gahershey

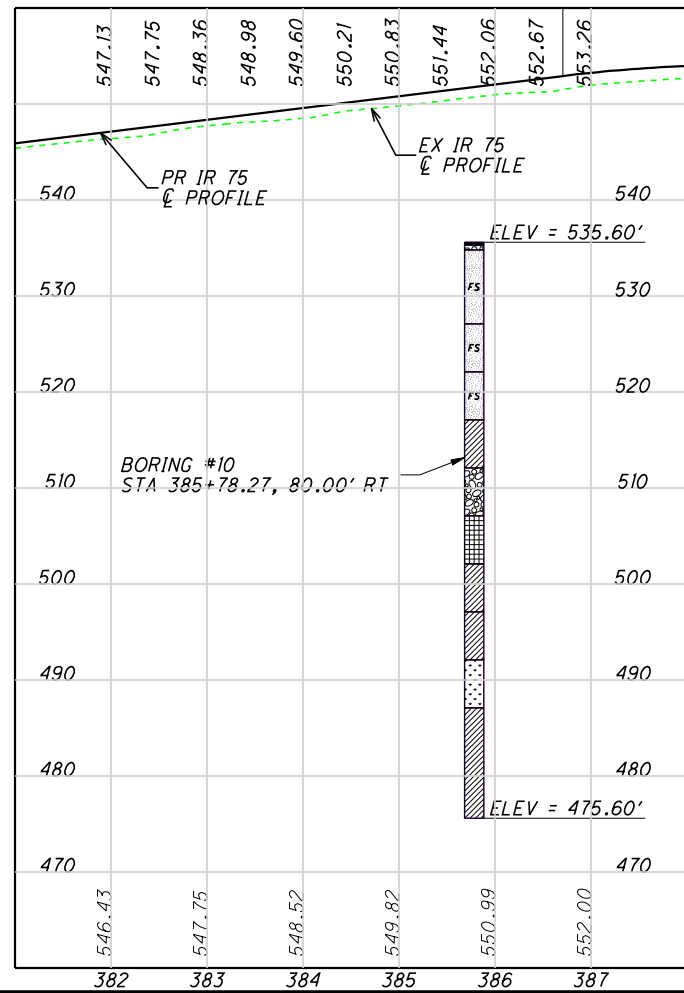

- BORING LEGEND**
- ASPHALT
 - BOULDERY ZONE
 - CLAY
 - COARSE AND FINE SAND
 - FINE SAND (FS)
 - GRAVEL AND/OR STONE FRAGMENTS WITH SAND AND SILT
 - SANDY SILT
 - SHALE & LIMESTONE
 - SILT
 - SILT AND CLAY
 - SILTY CLAY
 - TOPSOIL
 - VARIOUS OTHER MATERIALS

c:\c004\0044\Road\Step 6\AFA\P&P_Sheets\gf01_borings.dgn 2/18/2007 8:11:24 PM gahershey

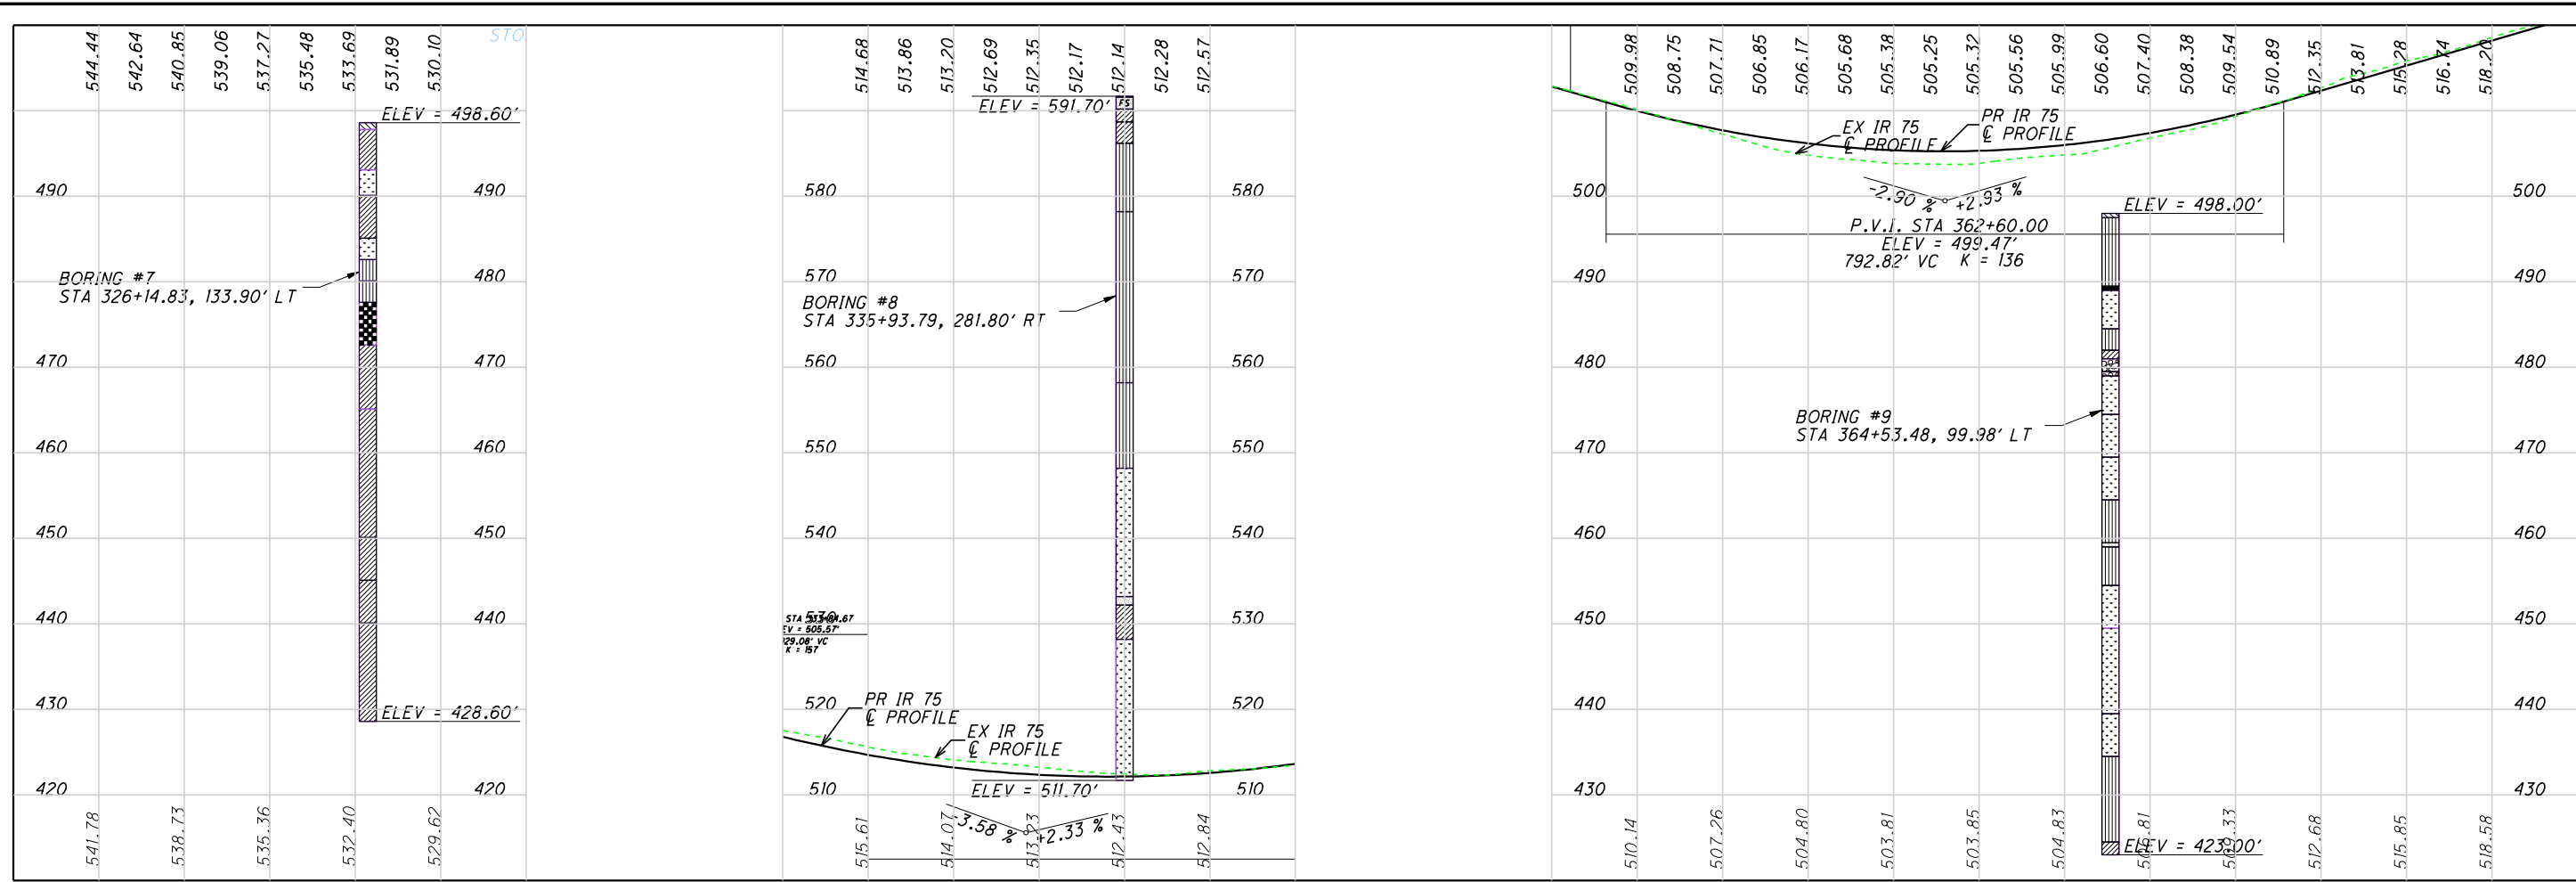

- BORING LEGEND**
- ASPHALT
 - BOULDERY ZONE
 - CLAY
 - COARSE AND FINE SAND
 - FS FINE SAND
 - GRAVEL AND/OR STONE FRAGMENTS WITH SAND AND SILT
 - SANDY SILT
 - SHALE & LIMESTONE
 - SILT
 - SILT AND CLAY
 - SILTY CLAY
 - TOPSOIL
 - VARIOUS OTHER MATERIALS