


**MAINLINE NORMAL SECTION
MILL CREEK EXPRESSWAY
5 - LANE ALTERNATIVE**

NOTE: SIDE SLOPES ARE SHOWN FOR ILLUSTRATION PURPOSES ONLY

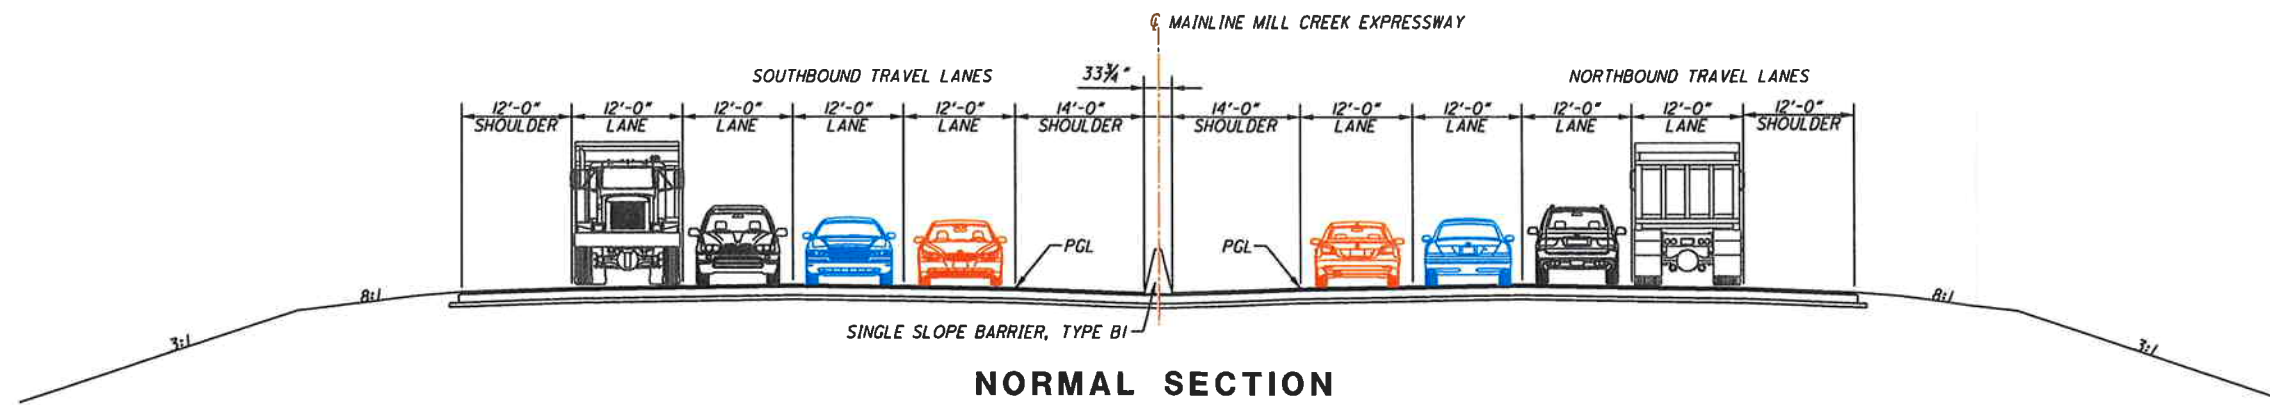

**NORMAL SECTION
MILL CREEK EXPRESSWAY
4 - LANE ALTERNATIVE**

	MILL CREEK EXPRESSWAY HAM-75-2.30 PID#76257	
	CONCEPTUAL TYPICAL SECTIONS	
 TEAM SYSTEMS	PDP STEP 5 FEBRUARY 2006	A-0