



# MILL CREEK EXPRESSWAY HAM-75-2.30 PID#76257

## INTERCHANGE ALTERNATIVE HOP-B1 OFFSET DIAMOND

**SHEET KEY**


**MAP LEGEND**

- CONCEPTUAL ALTERNATIVE
- EXISTING RIGHT OF WAY
- CONSTRUCTION LIMITS
- ELEC. TRANSMISSION TOWER
- RETAINING WALL
- PAST OR POTENTIAL LANDSLIDE
- HISTORIC DISTRICT
- HISTORIC PROPERTY FOR FURTHER INVESTIGATION
- CHURCH
- POTENTIAL BUILDING DEMOLISHED
- PARK LAND
- RAMP CLOSED

SCALE 1" = 100'

### 4 LANE CONTINUITY ALTERNATIVE

**A-3b**

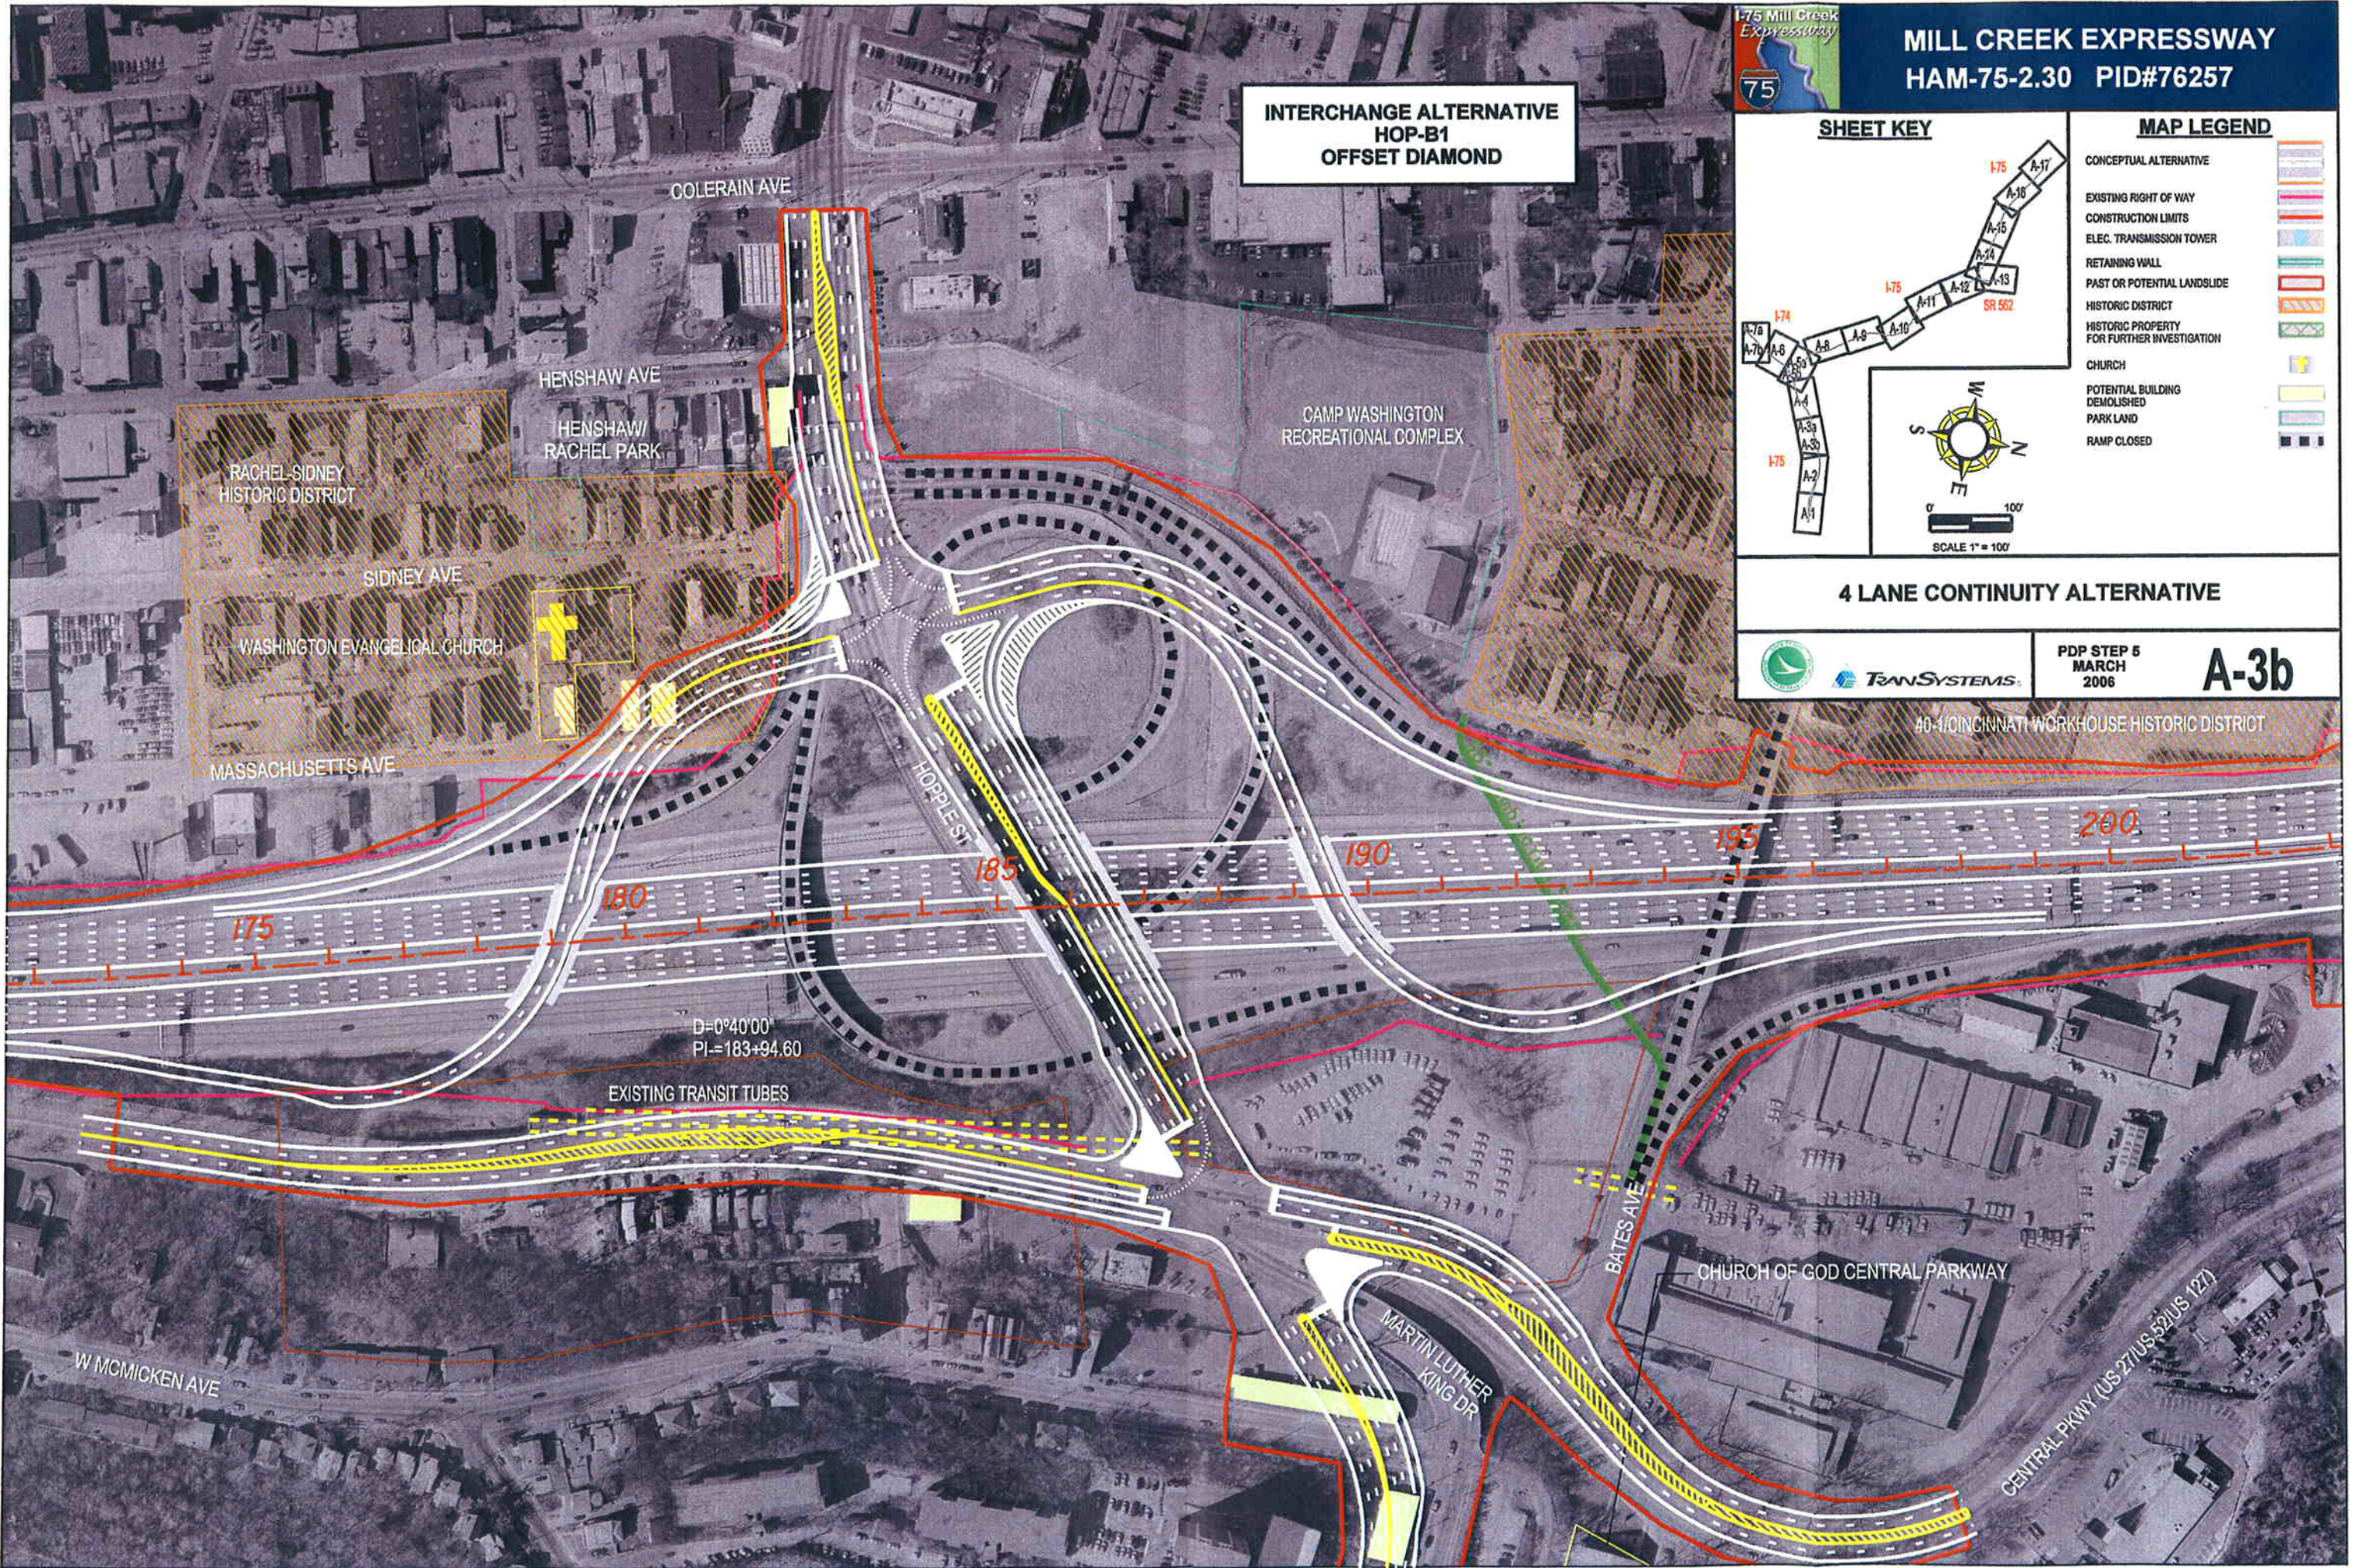

40-1/CINCINNATI WORKHOUSE HISTORIC DISTRICT