

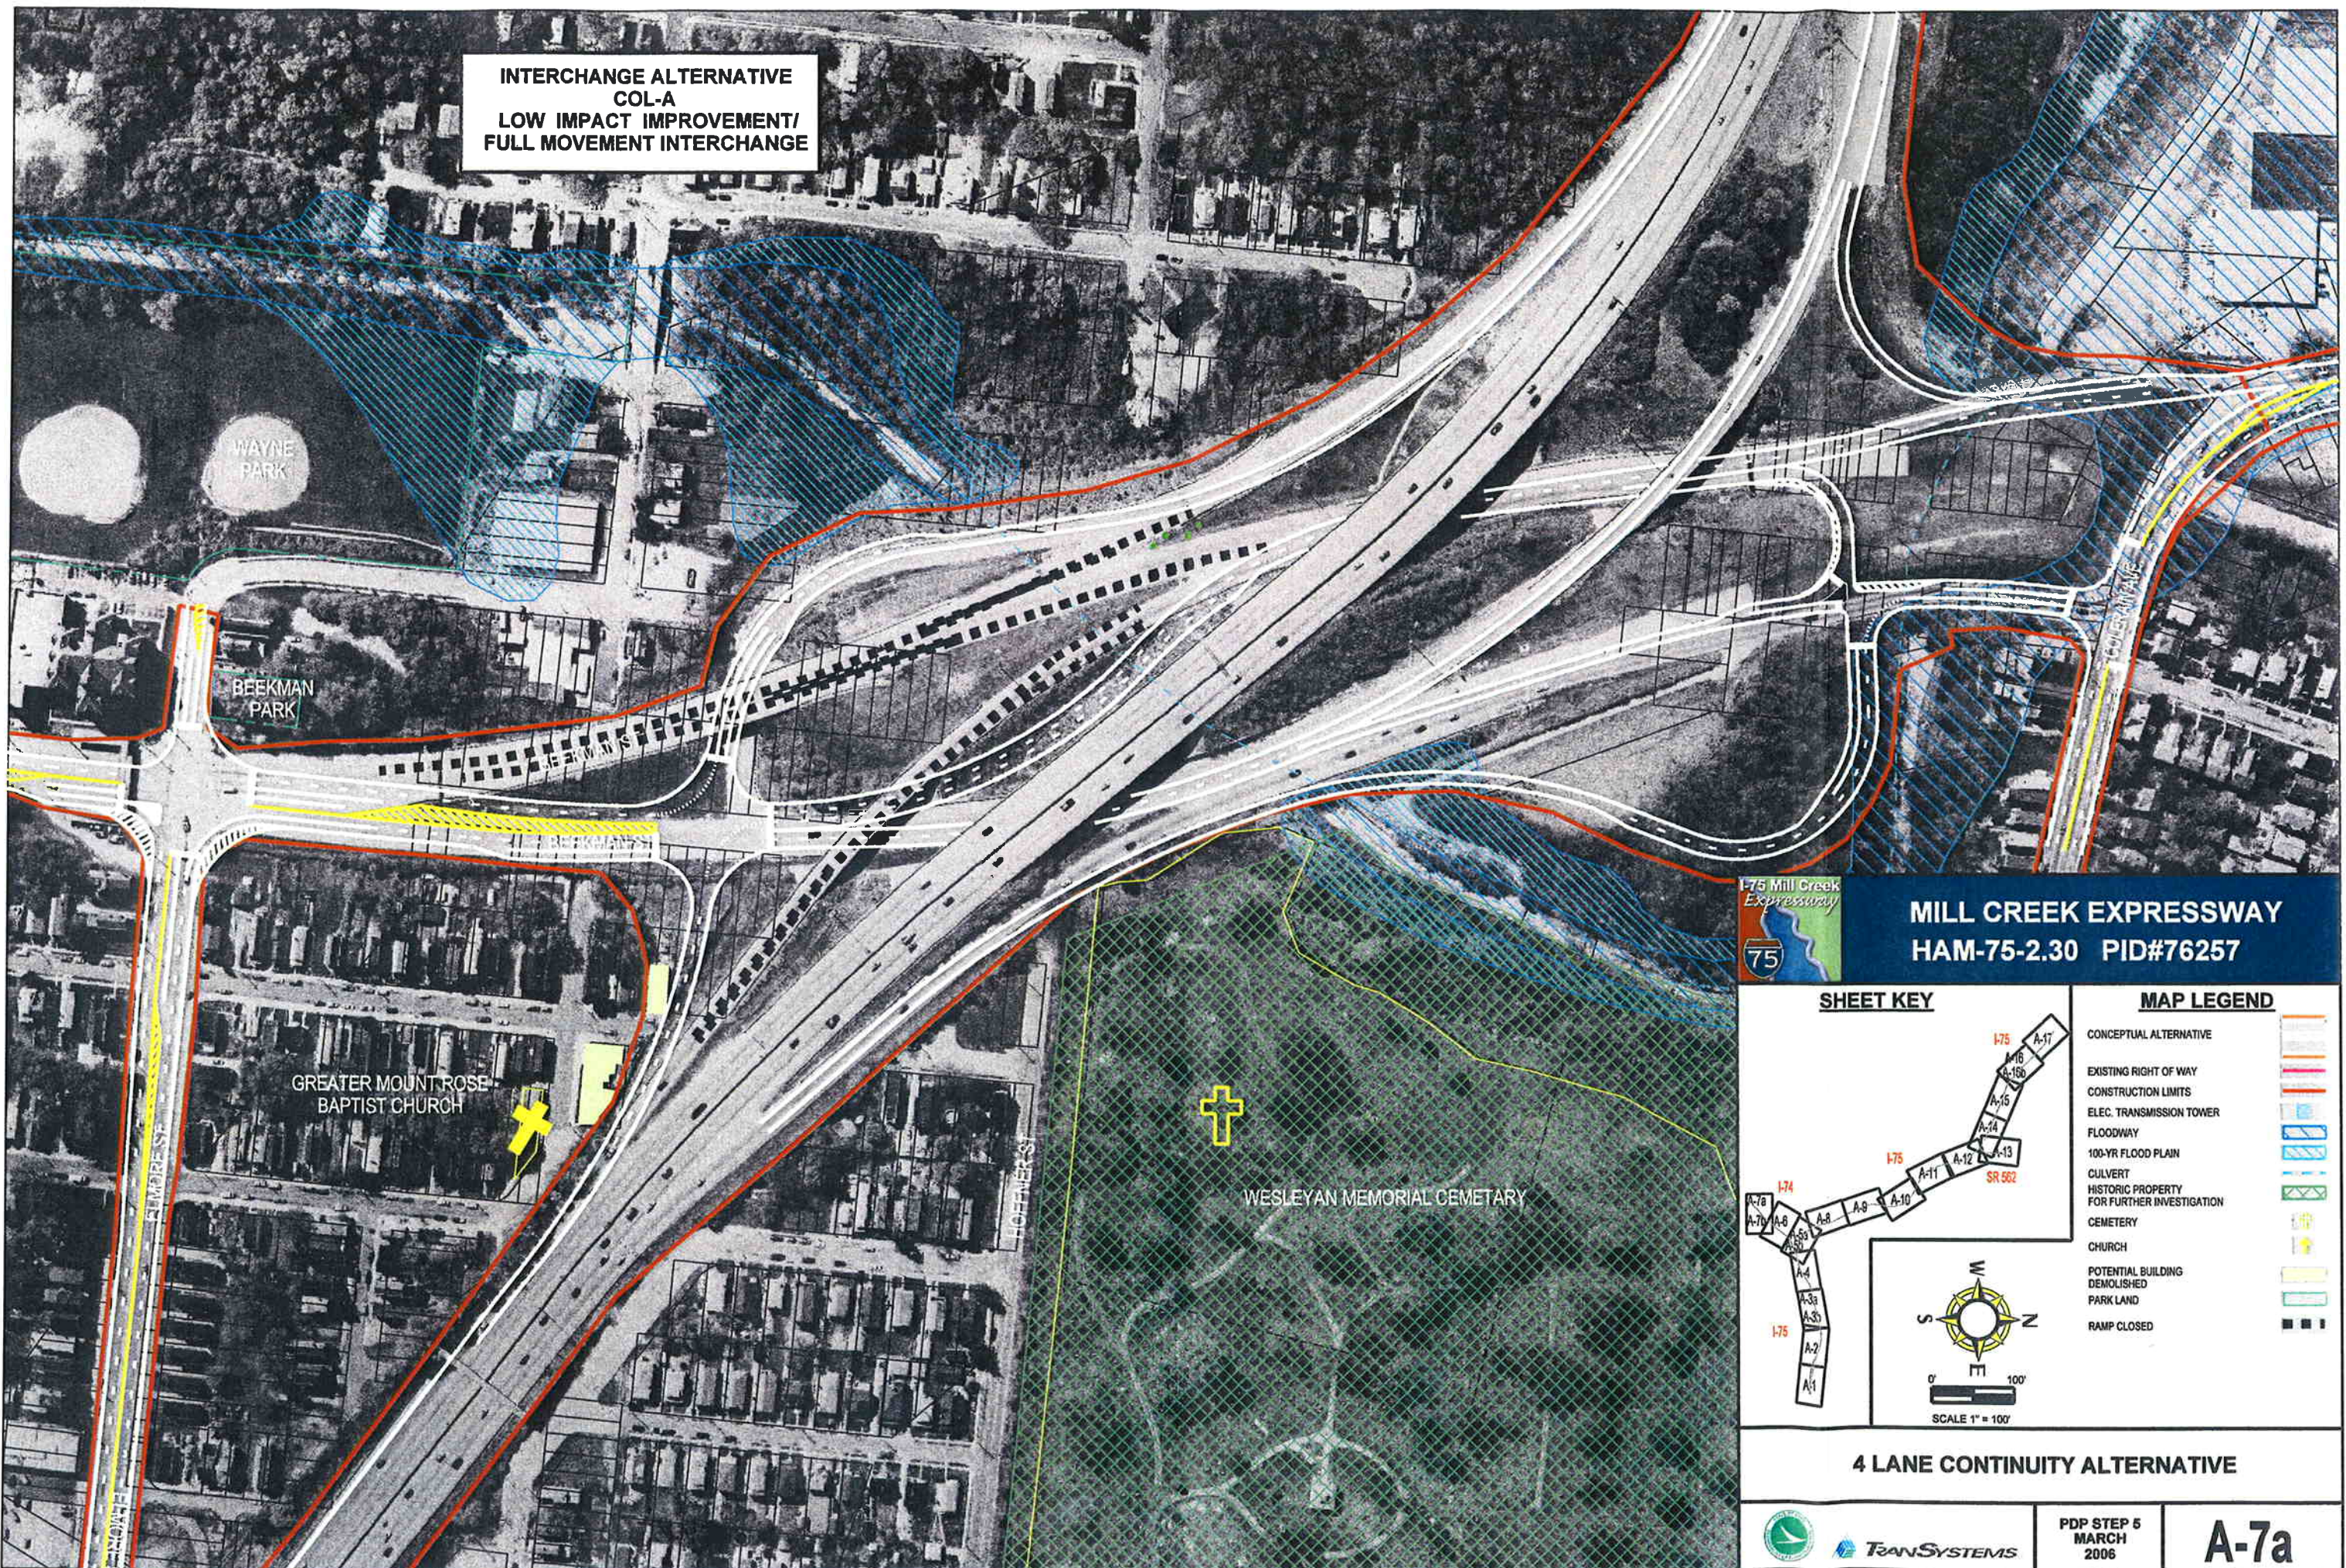


**INTERCHANGE ALTERNATIVE
COL-A
LOW IMPACT IMPROVEMENT/
FULL MOVEMENT INTERCHANGE**

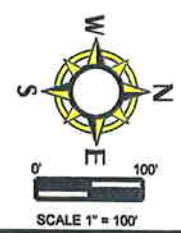

**MILL CREEK EXPRESSWAY
HAM-75-2.30 PID#76257**

SHEET KEY

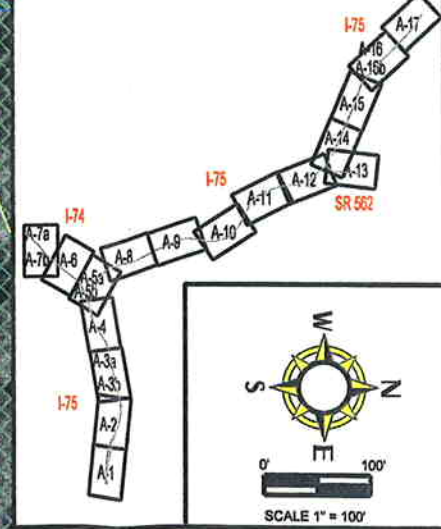

MAP LEGEND

- CONCEPTUAL ALTERNATIVE
- EXISTING RIGHT OF WAY
- CONSTRUCTION LIMITS
- ELEC. TRANSMISSION TOWER
- FLOODWAY
- 100-YR FLOOD PLAIN
- CULVERT
- HISTORIC PROPERTY FOR FURTHER INVESTIGATION
- CEMETERY
- CHURCH
- POTENTIAL BUILDING DEMOLISHED
- PARK LAND
- RAMP CLOSED

4 LANE CONTINUITY ALTERNATIVE



TRANSYSTEMS

**PDP STEP 5
MARCH
2006**

A-7a